

# MISSOURI DEPARTMENT OF TRANSPORTATION

## INDEX OF DRAWINGS

- 1-7 COVER SHEET
- 2-7 RUSHVILLE ELEVATIONS
- 3-7 SAVANNAH ELEVATIONS
- 4-7 ST. JOSEPH MAINTENANCE ELEVATIONS
- 5-7 ST. JOSEPH TRAFFIC ELEVATIONS
- 6-7 DETAILS
- 7-7 DETAILS

## Rushville, Savannah, St Joseph Maintenance & Traffic Metal Siding NORTHWEST DISTRICT

PHYSICAL ADDRESS ST. RUSHVILLE: ROUTE 116  
ROUTE 116, 0.25 MILE EAST OF ROUTE 59

Buchanan County

PHYSICAL ADDRESS ST. SAVANNAH: 11791 BUSINESS HIGHWAY 71  
BUSINESS ROUTE 71, 0.5 MILE NORTH OF SAVANNAH


Andrew County

PHYSICAL ADDRESS ST. JOSEPH: 3602 NORTH BELT HIGHWAY  
ROUTE 169, 0.25 MILE EAST OF I-29

Buchanan County

### CODE REQUIREMENTS

BUILDING CODE -- CURRENT IBC

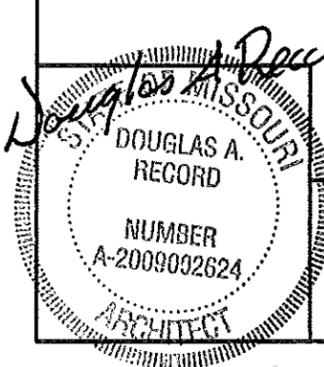

## COVER SHEET

MISSOURI DEPARTMENT  
OF TRANSPORTATION


DIVISION OF GENERAL SERVICES  
FACILITIES MANAGEMENT

Rushville, Savannah, St. Joseph Maintenance  
& Traffic Metal Siding  
NORTHWEST DISTRICT


DRAWN BY: LARRY CARVER  
CHECKED BY: DOUG RECORD  
DATE: 8-17-12

Sheet

1 of 7

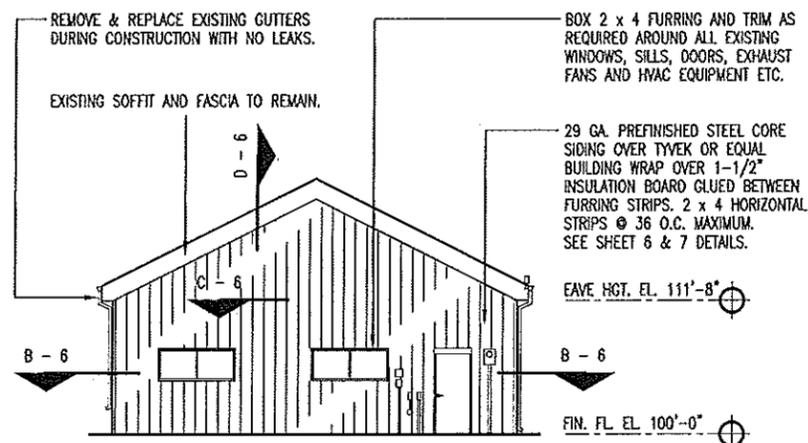


**C**  
2  
**LEFT ELEVATION**  
SCALE: 1/16" = 1'-0"

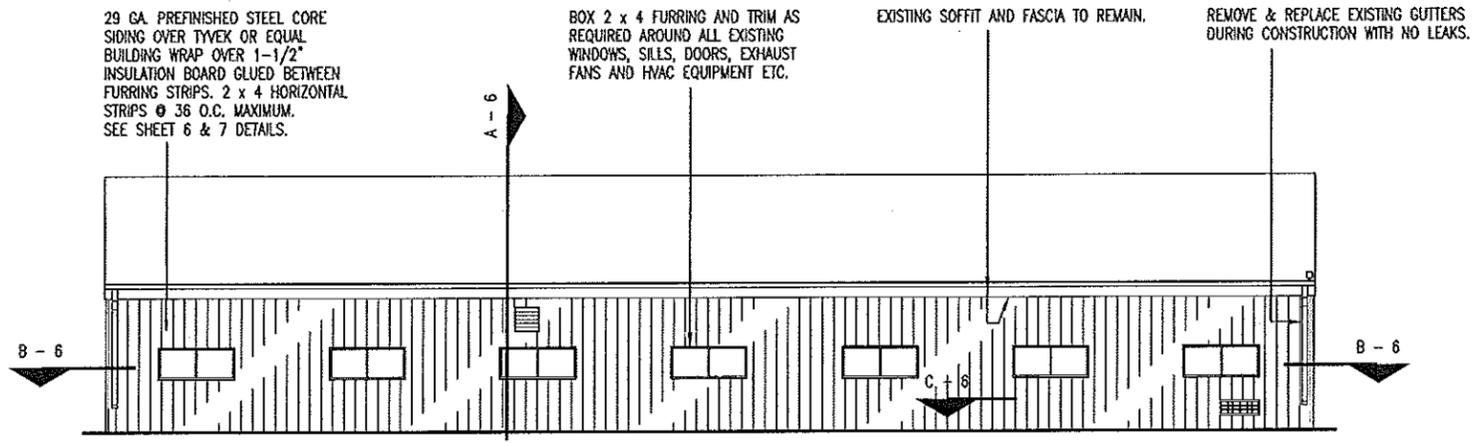


**A**  
2  
**REAR ELEVATION**  
SCALE: 1/16" = 1'-0"

**CONTRACTOR NOTE:**  
MODOT IS TO REMOVE AND REPLACE ALL SURFACE MOUNTED COMMUNICATION APPURTENANCES DURING CONSTRUCTION. THE GENERAL CONTRACTOR TO REMOVE AND REPLACE ALL LIGHTING FIXTURES, VENTS, LOUVERS, ELECTRICAL, RELATED APPURTENANCES, ETC. FOR THE NEW CONSTRUCTION AS REQUIRED. THE GENERAL CONTRACTOR TO PROVIDE BLOCKING FOR SECURE MOUNTING. COORDINATE WITH THE OWNER DURING CONSTRUCTION.

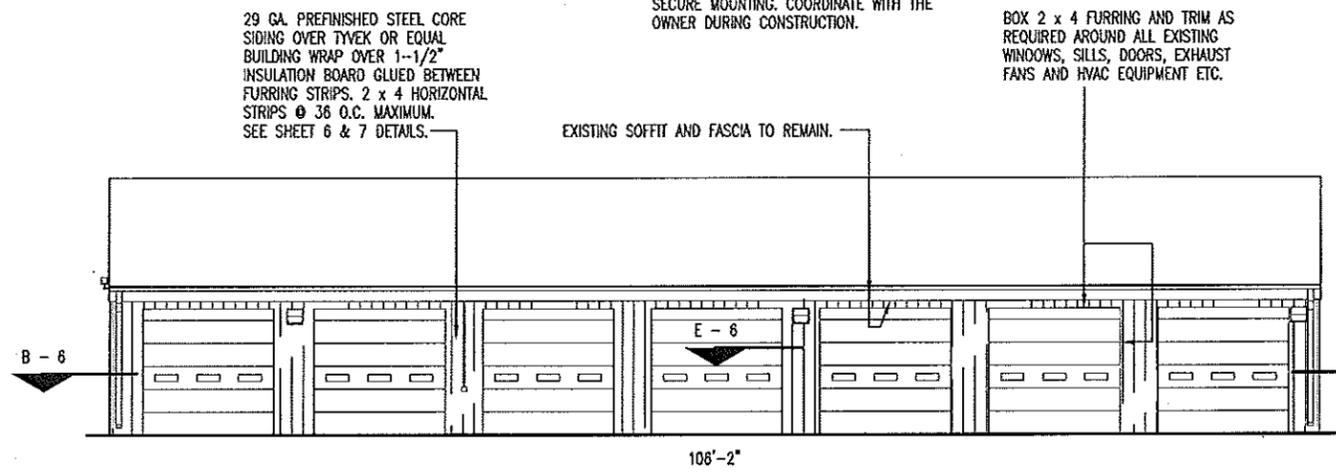

**A**  
2  
**RUSHVILLE - BUCHANNAN COUNTY FRONT ELEVATION**  
SCALE: 1/16" = 1'-0"

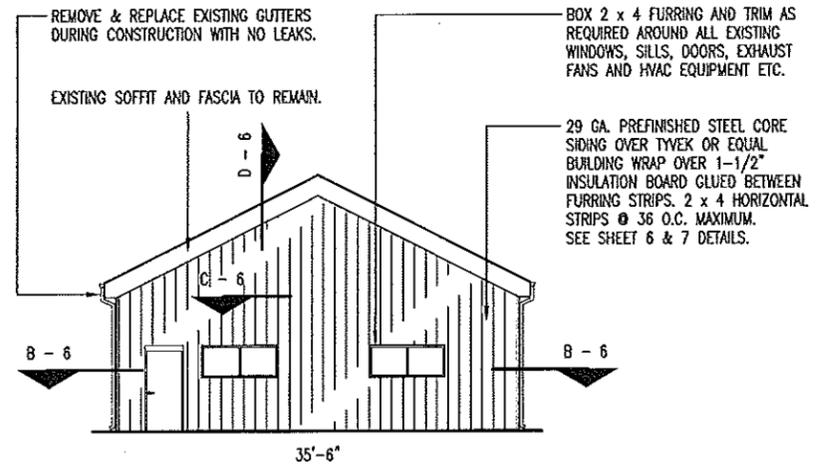

**C**  
2  
**RUSHVILLE - BUCHANNAN COUNTY RIGHT ELEVATION**  
SCALE: 1/16" = 1'-0"


*Douglas A. Record*  
STATE OF MISSOURI  
DOUGLAS A. RECORD  
NUMBER A-2009002624  
ARCHITECT  
8/16/12

**RUSHVILLE ELEVATIONS**


MISSOURI DEPARTMENT OF TRANSPORTATION  
DIVISION OF GENERAL SERVICES  
FACILITIES MANAGEMENT

Rushville, Savannah, St. Joseph Maintenance & Traffic Metal Siding NORTHWEST DISTRICT

DRAWN BY: LARRY CARVER  
CHECKED BY: DOUG RECORD  
DATE: 8-17-12  
Sheet 2 of 7

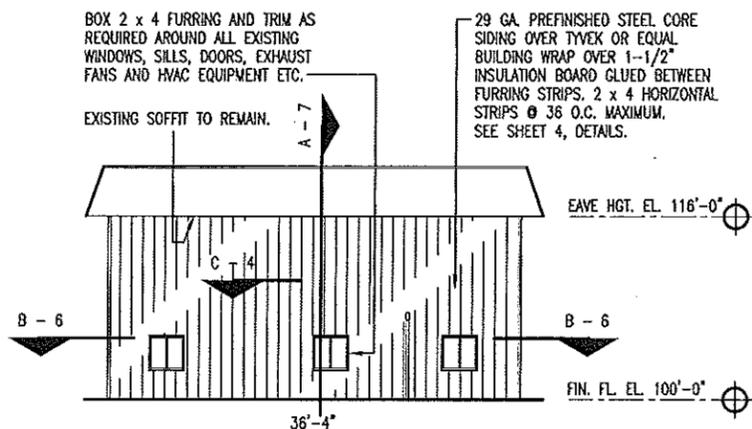


**C**  
3  
SAVANNAH - ANDREW COUNTY  
**LEFT ELEVATION**  
SCALE: 1/16" = 1'-0"

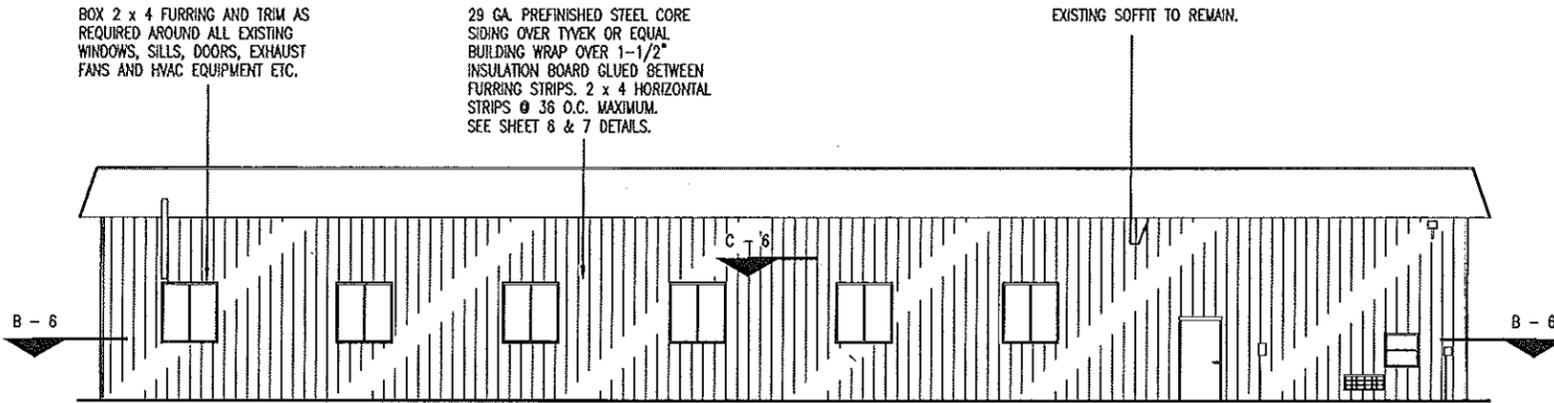


**D**  
3  
SAVANNAH - ANDREW COUNTY  
**REAR ELEVATION**  
SCALE: 1/16" = 1'-0"

**CONTRACTOR NOTE:**  
MODOT IS TO REMOVE AND REPLACE ALL SURFACE MOUNTED COMMUNICATION APPURTENANCES DURING CONSTRUCTION. THE GENERAL CONTRACTOR TO REMOVE AND REPLACE ALL LIGHTING FIXTURES, VENTS, LOUVERS, ELECTRICAL, RELATED APPURTENANCES, ETC. FOR THE NEW CONSTRUCTION AS REQUIRED. THE GENERAL CONTRACTOR TO PROVIDE BLOCKING FOR SECURE MOUNTING. COORDINATE WITH THE OWNER DURING CONSTRUCTION.

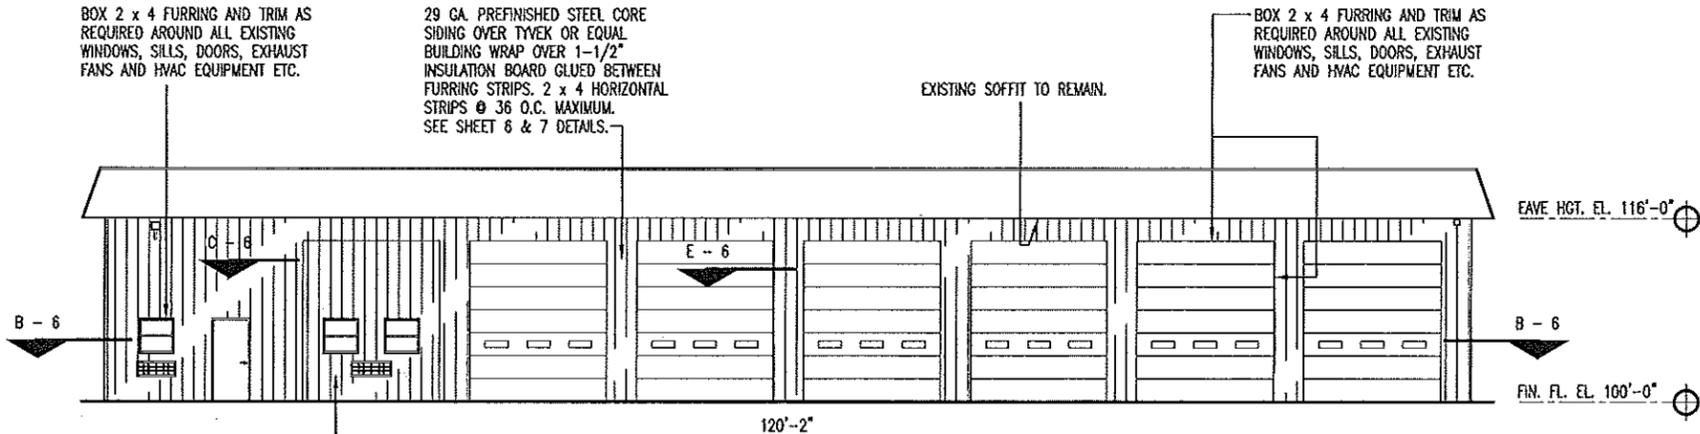


**A**  
3  
SAVANNAH - ANDREW COUNTY  
**FRONT ELEVATION**  
SCALE: 1/16" = 1'-0"

REMOVE EXISTING METAL WALL PANEL IN EXISTING GARAGE DOOR OPENING. DISCARD OFF-SITE. FURR-OUT WITH 2 x 6 STUD WALL WITH STUDS AT 16" O.C. IN OPENING WITH 1/2" C/D EXTERIOR PLYWOOD SHEATHING. MAKE INSTALLATION AS REQUIRED SO ALL NEW PREFINISHED EXTERIOR WALL PANELS ARE FLUSH.

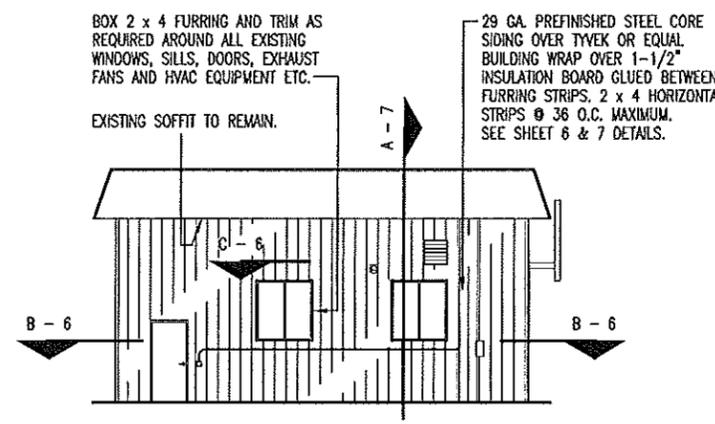

**B**  
3  
SAVANNAH - ANDREW COUNTY  
**RIGHT ELEVATION**  
SCALE: 1/16" = 1'-0"

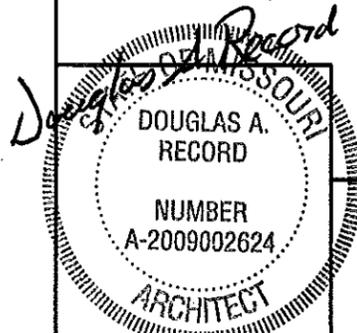



8/16/12

**SAVANNAH ELEVATIONS**

MISSOURI DEPARTMENT  
OF TRANSPORTATION  
DIVISION OF GENERAL SERVICES  
FACILITIES MANAGEMENT

Rushville, Savannah, St. Joseph Maintenance  
& Traffic Metal Siding  
NORTHWEST DISTRICT


DRAWN BY: LARRY CARVER
CHECKED BY: DOUG RECORD
DATE: 8-17-12
Sheet
3 of 7

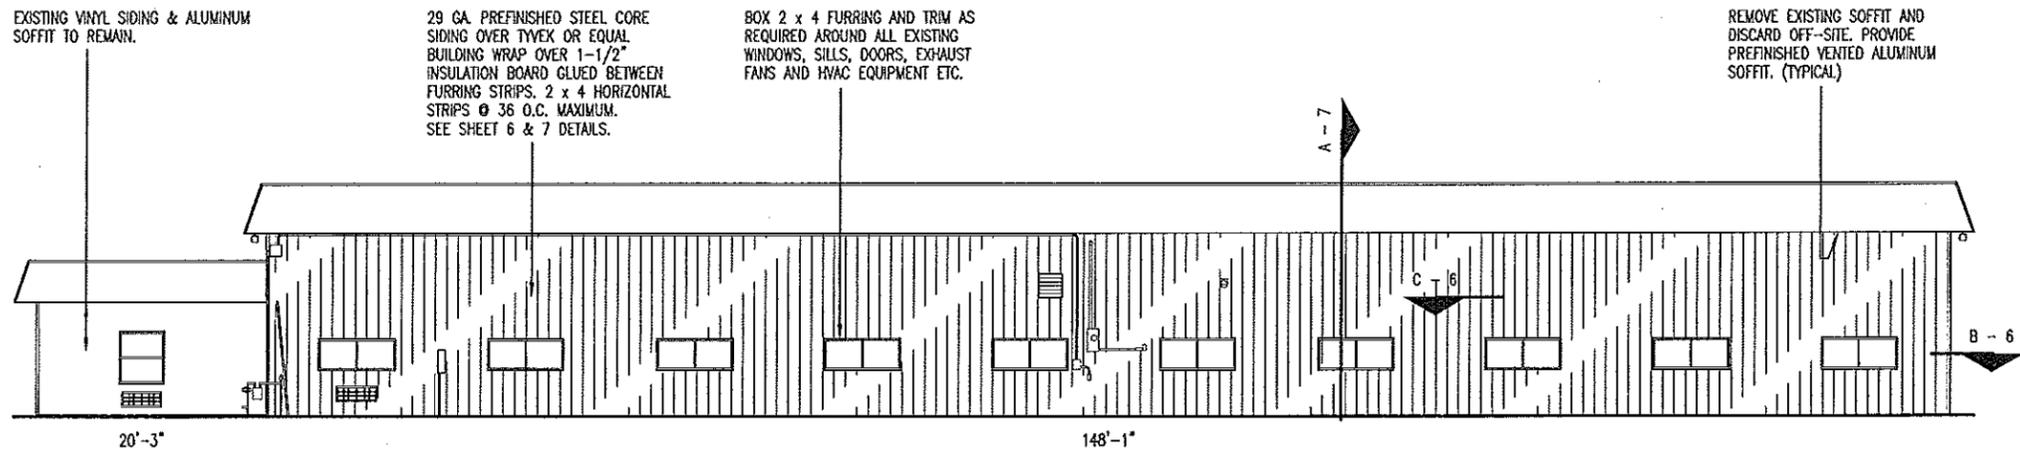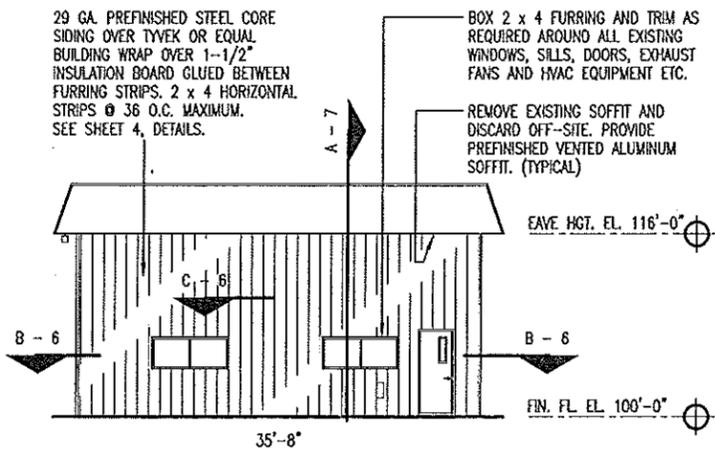

**CONTRACTOR NOTE:**  
 MODOT IS TO REMOVE AND REPLACE ALL SURFACE MOUNTED COMMUNICATION APPURTENANCES DURING CONSTRUCTION. THE GENERAL CONTRACTOR TO REMOVE AND REPLACE ALL LIGHTING FIXTURES, VENTS, LOUVERS, ELECTRICAL, RELATED APPURTENANCES, ETC. FOR THE NEW CONSTRUCTION AS REQUIRED. THE GENERAL CONTRACTOR TO PROVIDE BLOCKING FOR SECURE MOUNTING. COORDINATE WITH THE OWNER DURING CONSTRUCTION.


**C**  
 4  
 ST. JOSEPH MAINTENANCE - BUCHANAN COUNTY  
**LEFT ELEVATION**  
 SCALE: 1/16" = 1'-0"

**D**  
 4  
 ST. JOSEPH MAINTENANCE - BUCHANAN COUNTY  
**REAR ELEVATION**  
 SCALE: 1/16" = 1'-0"

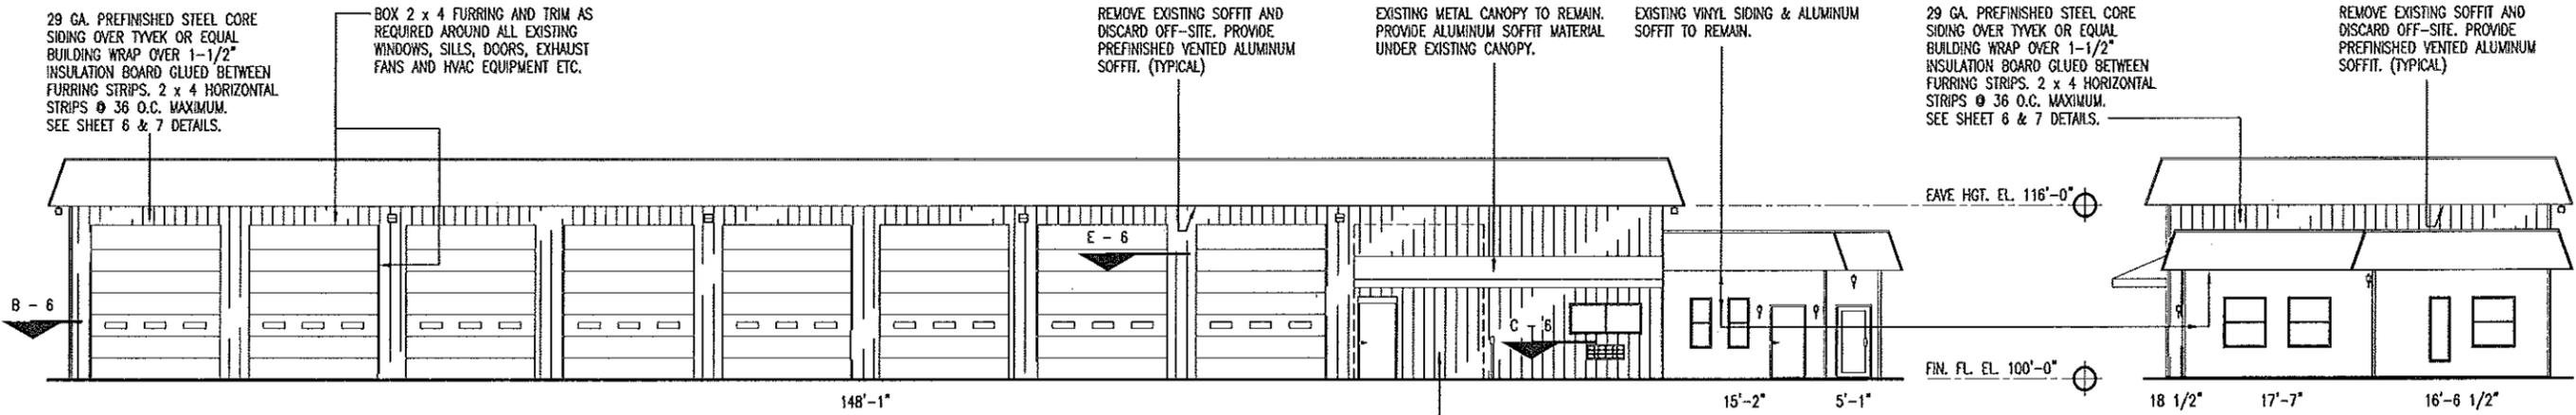

**A**  
 4  
 ST. JOSEPH MAINTENANCE - BUCHANAN COUNTY  
**FRONT ELEVATION**  
 SCALE: 1/16" = 1'-0"

**B**  
 4  
 ST. JOSEPH MAINTENANCE - BUCHANAN COUNTY  
**RIGHT ELEVATION**  
 SCALE: 1/16" = 1'-0"

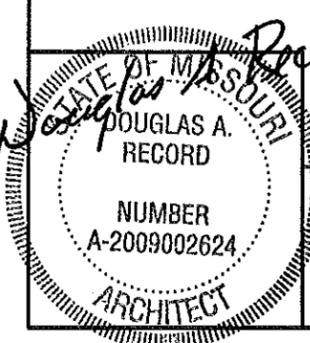


8/16/12

**St. Joseph Maintenance Elevations**


MISSOURI DEPARTMENT OF TRANSPORTATION  
 DIVISION OF GENERAL SERVICES FACILITIES MANAGEMENT

Rushville, Savannah, St. Joseph Maintenance & Traffic Metal Siding NORTHWEST DISTRICT

DRAWN BY: LARRY CARVER
CHECKED BY: DOUG RECORD
DATE: 8-17-12
Sheet 4 of 7

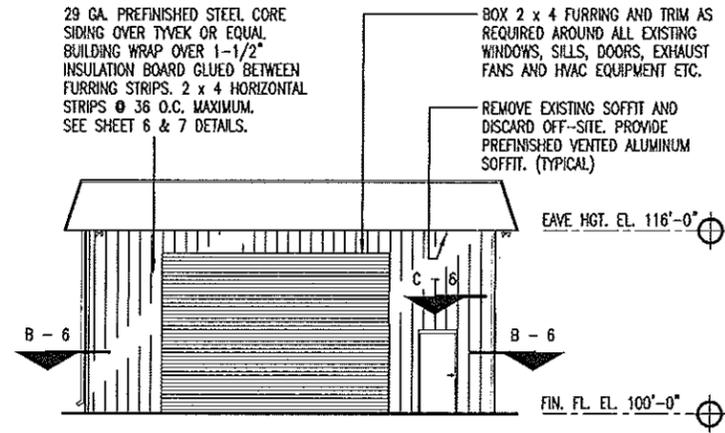


**C**  
5  
ST. JOSEPH TRAFFIC - BUCHANNAN COUNTY  
**LEFT ELEVATION**  
SCALE: 1/16" = 1'-0"

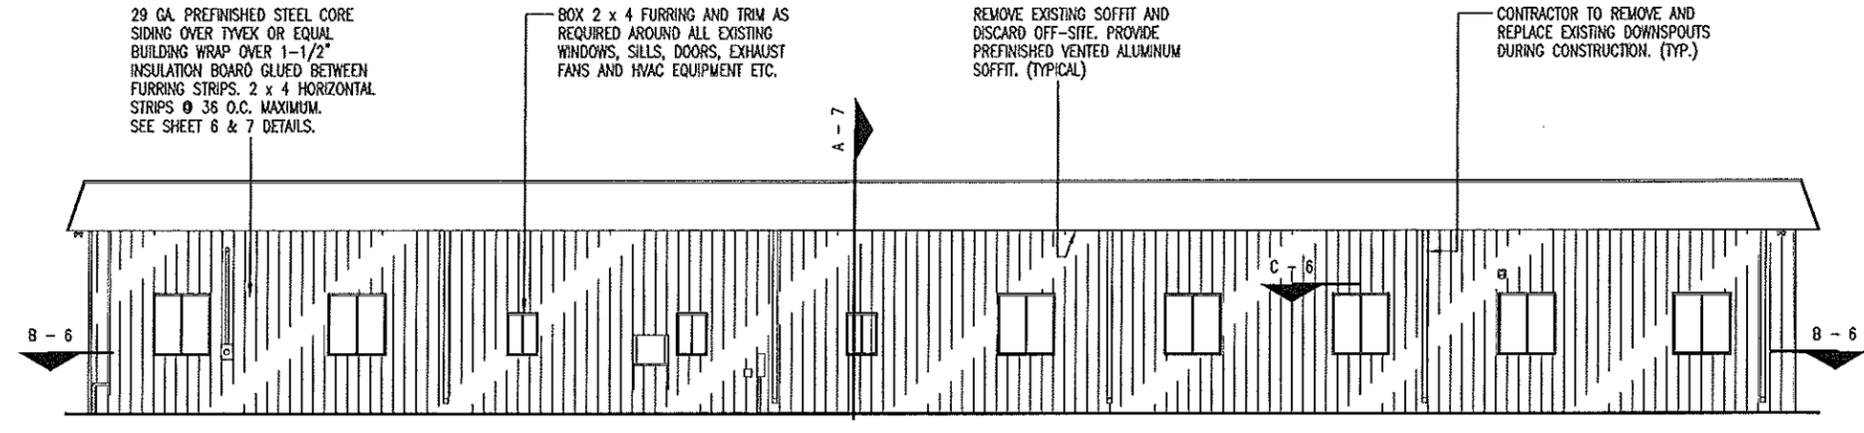


**D**  
5  
ST. JOSEPH TRAFFIC - BUCHANNAN COUNTY  
**REAR ELEVATION**  
SCALE: 1/16" = 1'-0"


**CONTRACTOR NOTE:**  
MODOT IS TO REMOVE AND REPLACE ALL SURFACE MOUNTED COMMUNICATION APPURTENANCES DURING CONSTRUCTION. THE GENERAL CONTRACTOR TO REMOVE AND REPLACE ALL LIGHTING FIXTURES, VENTS, LOUVERS, ELECTRICAL, RELATED APPURTENANCES, ETC. FOR THE NEW CONSTRUCTION AS REQUIRED. THE GENERAL CONTRACTOR TO PROVIDE BLOCKING FOR SECURE MOUNTING. COORDINATE WITH THE OWNER DURING CONSTRUCTION.

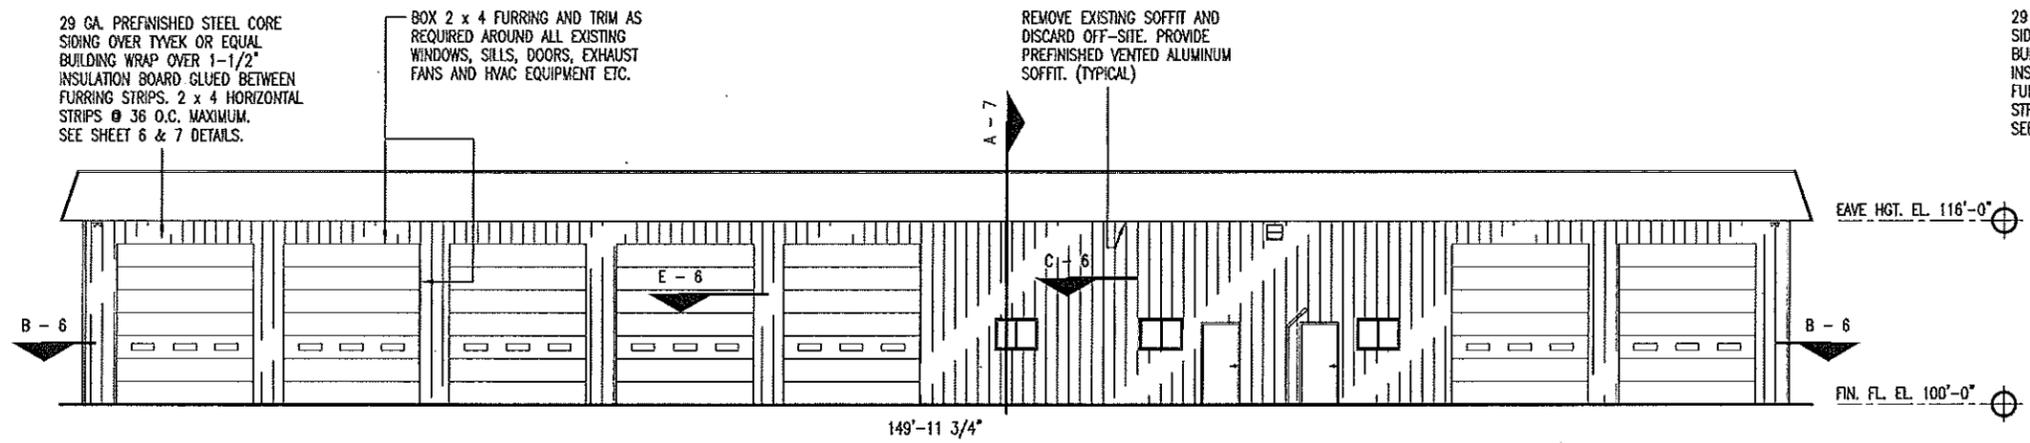

**A**  
5  
ST. JOSEPH TRAFFIC - BUCHANNAN COUNTY  
**FRONT ELEVATION**  
SCALE: 1/16" = 1'-0"

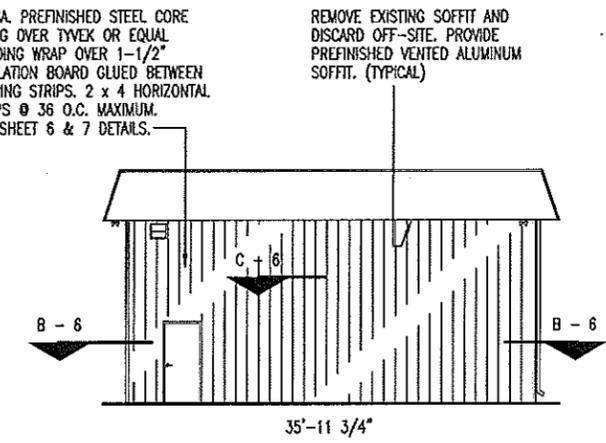

**B**  
5  
ST. JOSEPH TRAFFIC - BUCHANNAN COUNTY  
**RIGHT ELEVATION**  
SCALE: 1/16" = 1'-0"

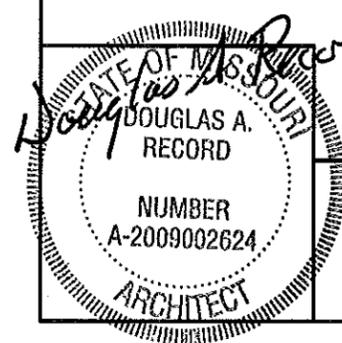


# St. Joseph Traffic Elevations


MISSOURI DEPARTMENT  
OF TRANSPORTATION  
DIVISION OF GENERAL SERVICES  
FACILITIES MANAGEMENT

Rushville, Savannah, St. Joseph Maintenance  
& Traffic Metal Siding  
NORTHWEST DISTRICT


DRAWN BY: LARRY CARVER
CHECKED BY: DOUG RECORD
DATE: 8-17-12
Sheet
5 of 7

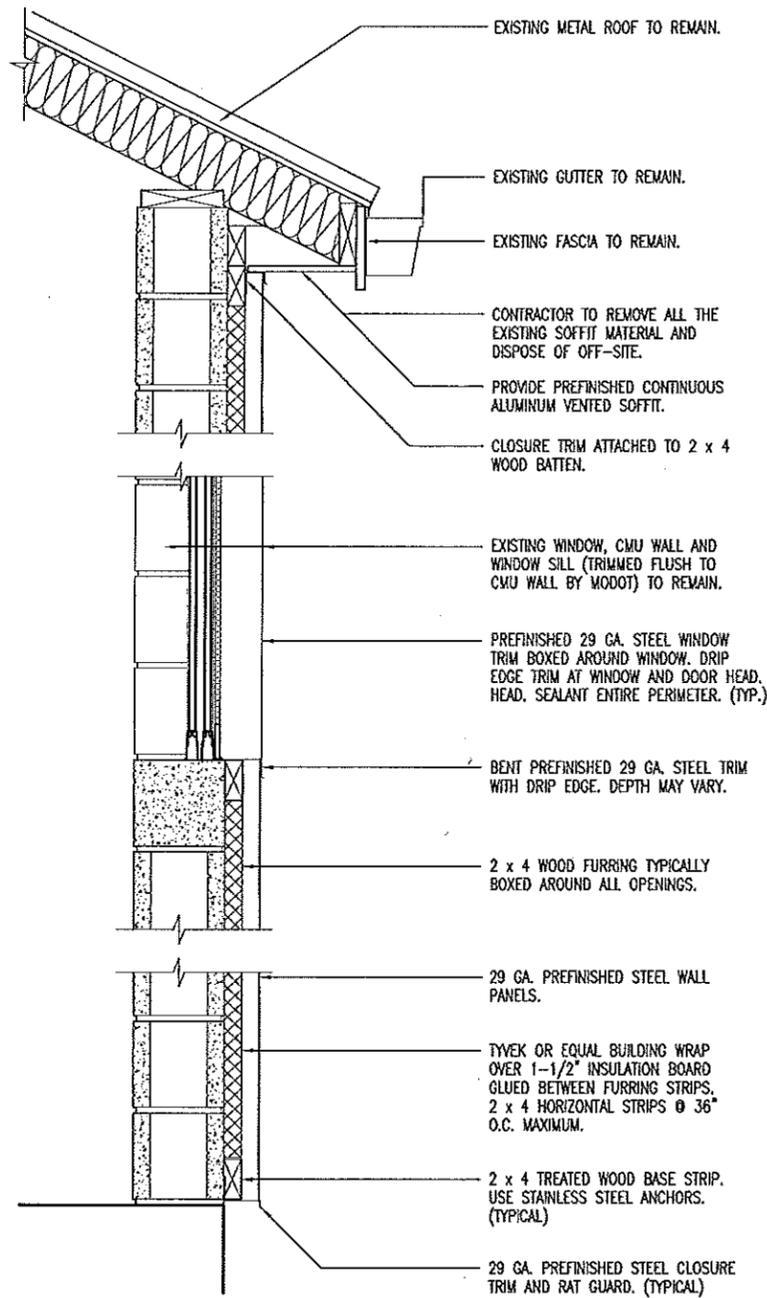


**A** METAL SIDING  
**WALL SECTION**  
SCALE: 3/4" = 1'-0"

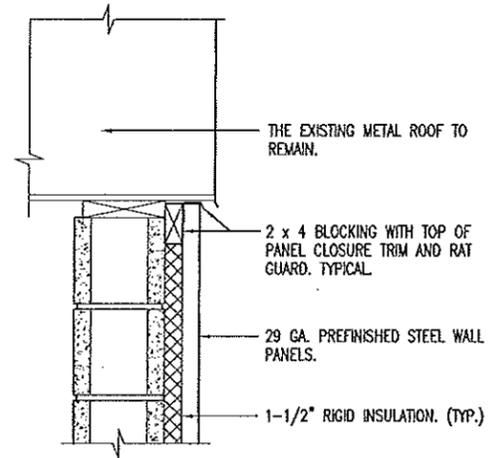


**D** GABLE END WALL  
**6** SCALE: 3/4" = 1'-0"

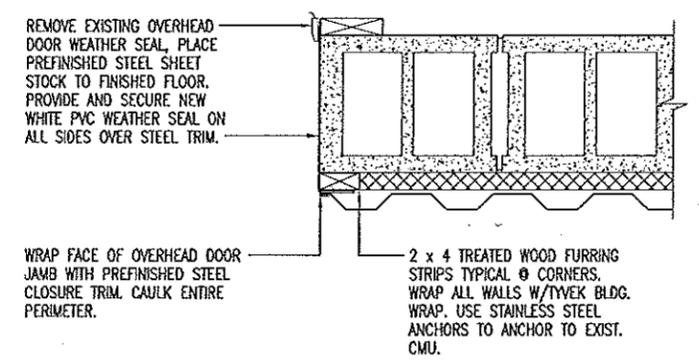

**E** OVERHEAD DOOR JAMB  
**6** SCALE: 3/4" = 1'-0"

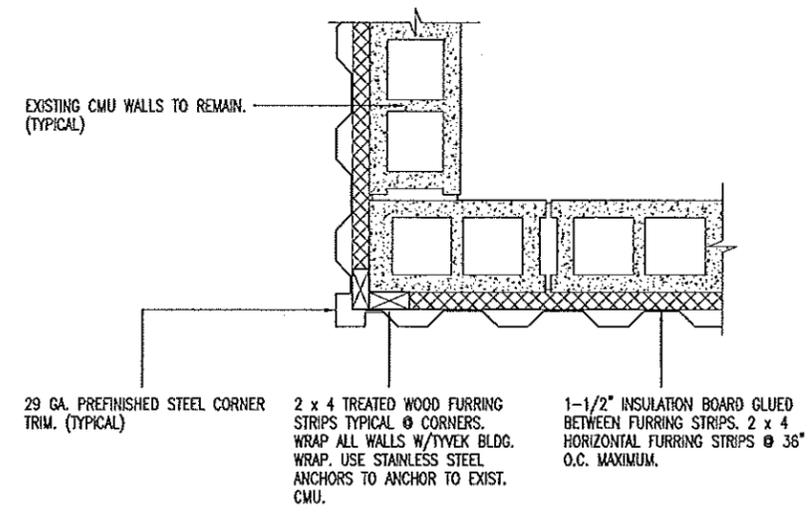

**B** CORNER PLAN VIEW  
**6** SCALE: 3/4" = 1'-0"

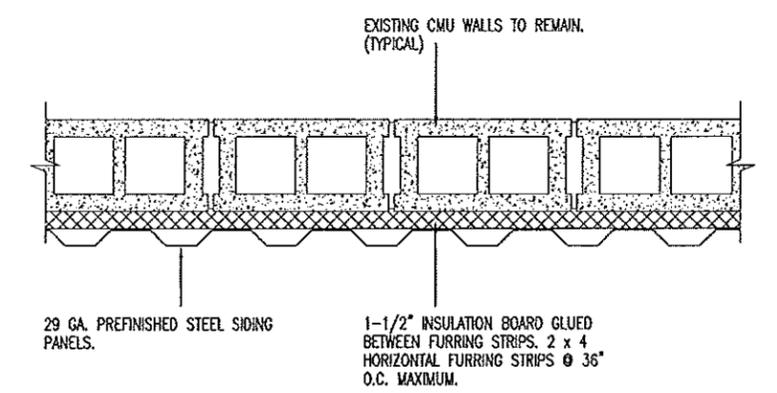

**C** WALL PLAN VIEW  
**6** SCALE: 3/4" = 1'-0"

STATE OF MISSOURI  
DOUGLAS A. RECORD  
NUMBER A-2009002624  
ARCHITECT


8/16/12

DETAILS

MISSOURI DEPARTMENT OF TRANSPORTATION  
DIVISION OF GENERAL SERVICES FACILITIES MANAGEMENT

Rushville, Savannah, St. Joseph Maintenance & Traffic Metal Siding NORTHWEST DISTRICT

DRAWN BY: LARRY CARVER  
CHECKED BY: DOUG RECORD  
DATE: 8-17-12  
Sheet 6 of 7

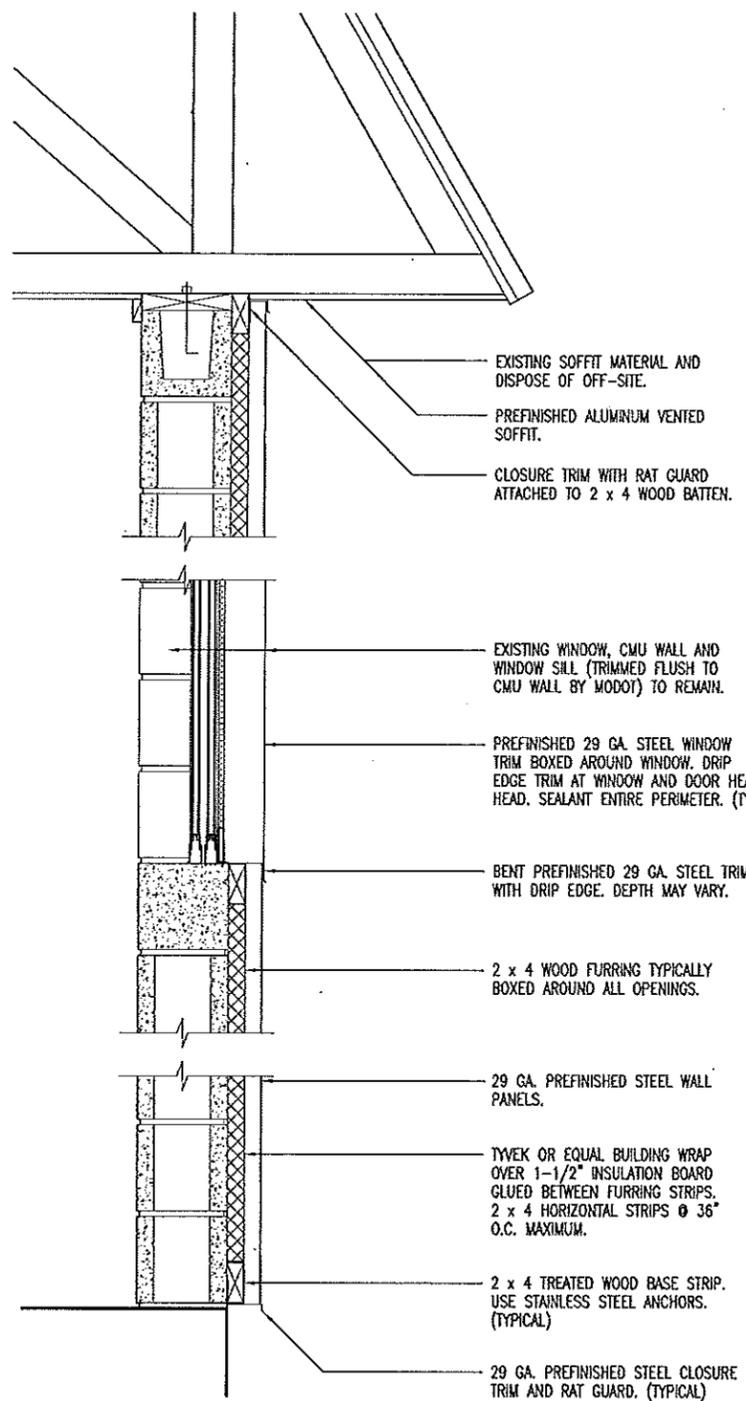

**GENERAL NOTES**

CONTRACTOR TO PROVIDE SUFFICIENT BLOCKING AS DETERMINED BY MODOT FIELD REPRESENTATIVE FOR LIGHTING FIXTURES, CONDUITS, METERS, SATELLITE DISHES, ANTENNAS ETC.

SIDING COLOR AS SELECTED FROM MANUFACTURER'S STANDARD COLOR COLOR CHART BY THE MODOT FIELD REPRESENTATIVE.


ALL DEBRIS TO BE REMOVED OFF-SITE.

WHEN INSTALLING THE NEW METAL EXTERIOR WINDOW SILLS AND JAMB TRIM, THE CONTRACTOR IS TO REMOVE ALL OLD CAULK, INSTALL TRIM AND RECAULK. COLOR TO MATCH TRIM COLOR.

PROVIDE CONTINUOUS DRIP EDGE AT ALL DOOR AND WINDOW HEADS AND ABOVE HVAC UNITS AND EXHAUST FANS.

CONTRACTOR RESPONSIBLE TO REPAIR LAWN AREA WITH TOPSOIL, SEED AND STRAW IF DAMAGED DURING CONSTRUCTION.

METAL SIDING  
**A**  
**7** WALL SECTION  
 SCALE: 3/4" = 1'-0"

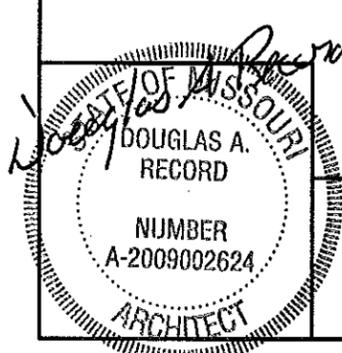

**DETAILS**

MISSOURI DEPARTMENT  
 OF TRANSPORTATION  
 DIVISION OF GENERAL SERVICES  
 FACILITIES MANAGEMENT

Rushville, Savannah, St. Joseph Maintenance  
 & Traffic Metal Siding  
 NORTHWEST DISTRICT

DRAWN BY: LARRY CARVER
CHECKED BY: DOUG RECORD
DATE: 8-17-12
Sheet
7 of 7