



TYPICAL DETECTOR CONNECTIONS
WITH CISCO SWITCH LOCAL TO
DETECOR SITE
NOT TO SCALE

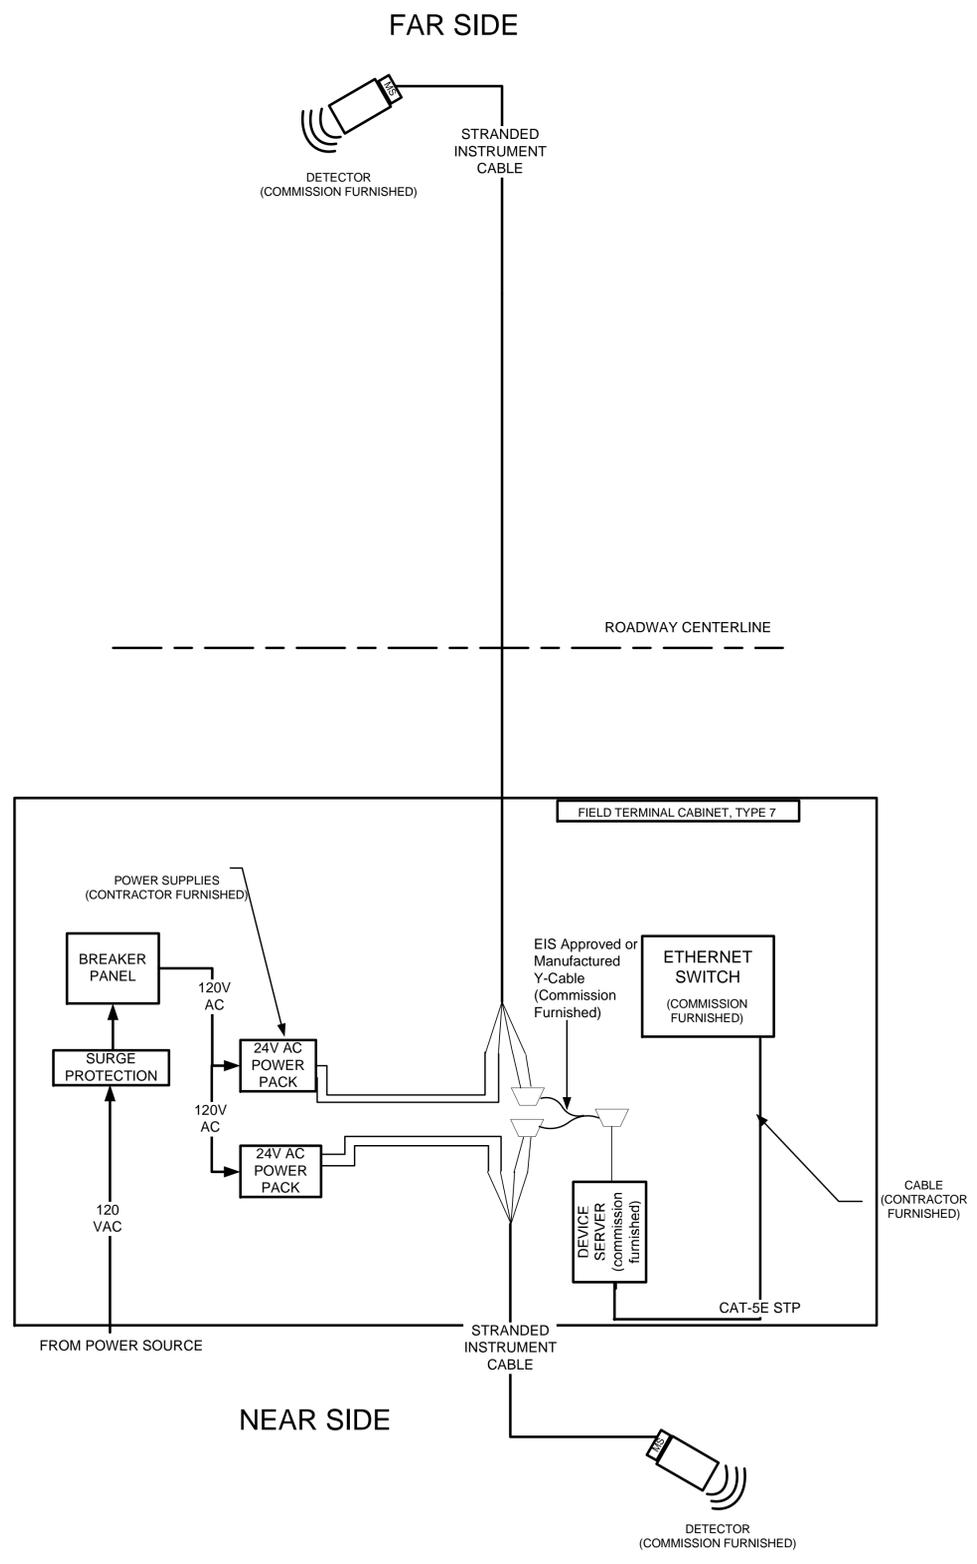

DETECTOR CONNECTIONS WITH
INTERMEDIATE FIELD TERMINAL CABINET
NOT TO SCALE

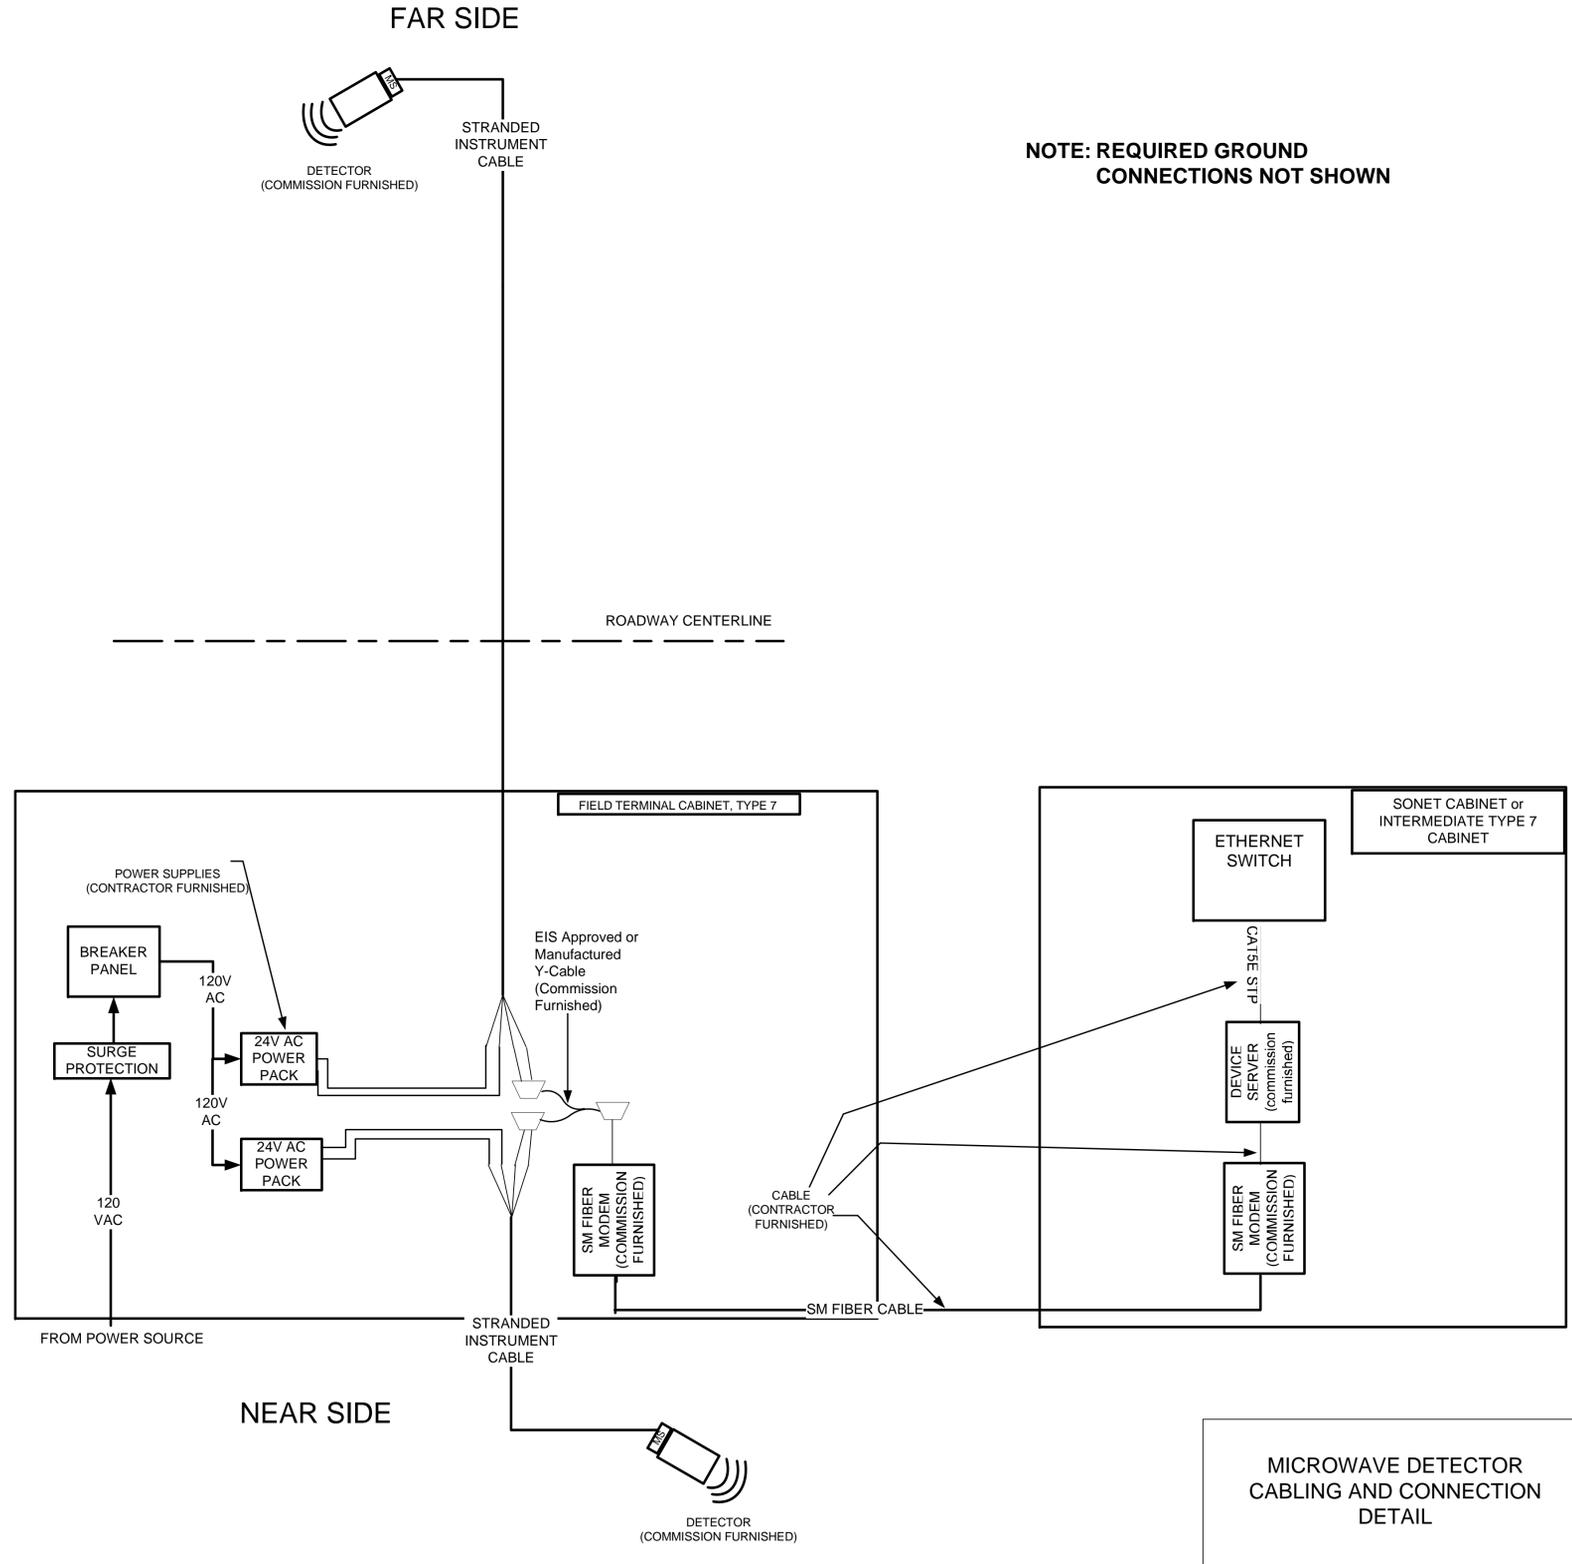

NOTE: REQUIRED GROUND CONNECTIONS NOT SHOWN