



- LEGEND**
- EXISTING POWER POLE
 - EXISTING LIGHT POLE
 - EXISTING SANITARY SEWER
 - EXISTING GAS VALVE
 - EXISTING WATER VALVE
 - EXISTING WELL
 - EXISTING SIGN
 - EXISTING DRAINAGE STRUCTURE
 - EXISTING FENCE
 - EXISTING RIGHT OF WAY
 - PROPOSED RIGHT OF WAY
 - PROPOSED TEMPORARY EASEMENT (CONSTRUCTION)
 - EXISTING STRUCTURE
 - LIMITS OF CONSTRUCTION
 - PROPOSED ROADWAY
 - PROPOSED ISLAND
 - PROPOSED CURB AND GUTTER
 - PROPOSED RETAINING WALL
 - EXISTING DRAINAGE

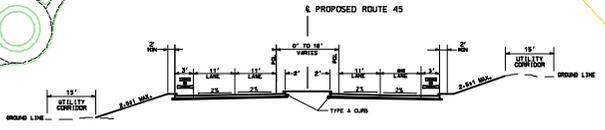

**PRELIMINARY PLANS
SUBJECT TO CHANGE**


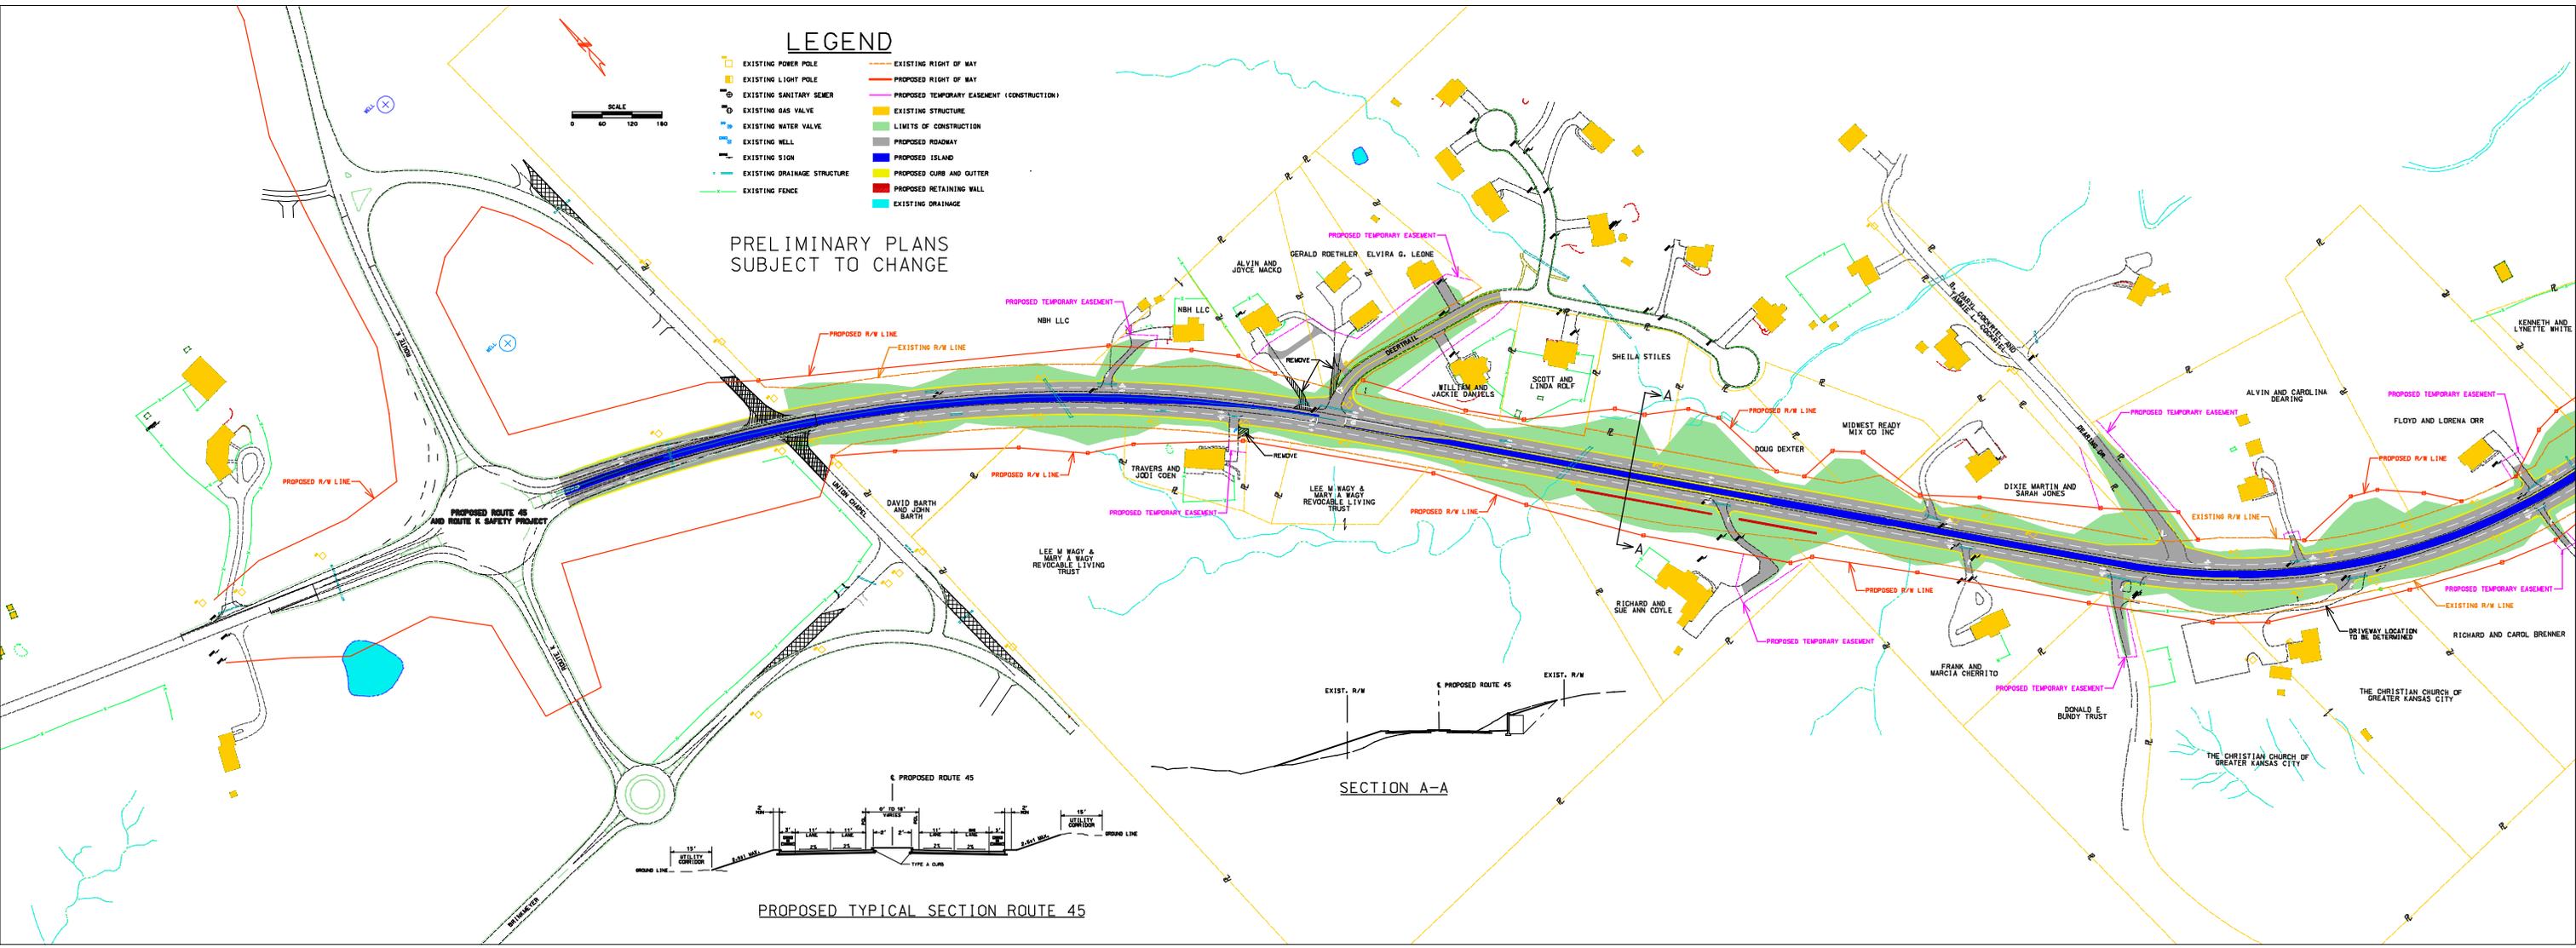


PROPOSED TYPICAL SECTION ROUTE 45

LEGEND

- EXISTING POWER POLE
- EXISTING LIGHT POLE
- EXISTING SANITARY SEWER
- EXISTING GAS VALVE
- EXISTING WATER VALVE
- EXISTING WELL
- EXISTING SIGN
- EXISTING DRAINAGE STRUCTURE
- EXISTING FENCE
- PARKVILLE CITY LIMITS
- EXISTING RIGHT OF WAY
- PROPOSED RIGHT OF WAY
- PROPOSED TEMPORARY EASEMENT (CONSTRUCTION)
- EXISTING STRUCTURE
- LIMITS OF CONSTRUCTION
- PROPOSED ROADWAY
- PROPOSED ISLAND
- PROPOSED CURB AND GUTTER
- PROPOSED RETAINING WALL
- EXISTING DRAINAGE

PRELIMINARY PLANS
SUBJECT TO CHANGE

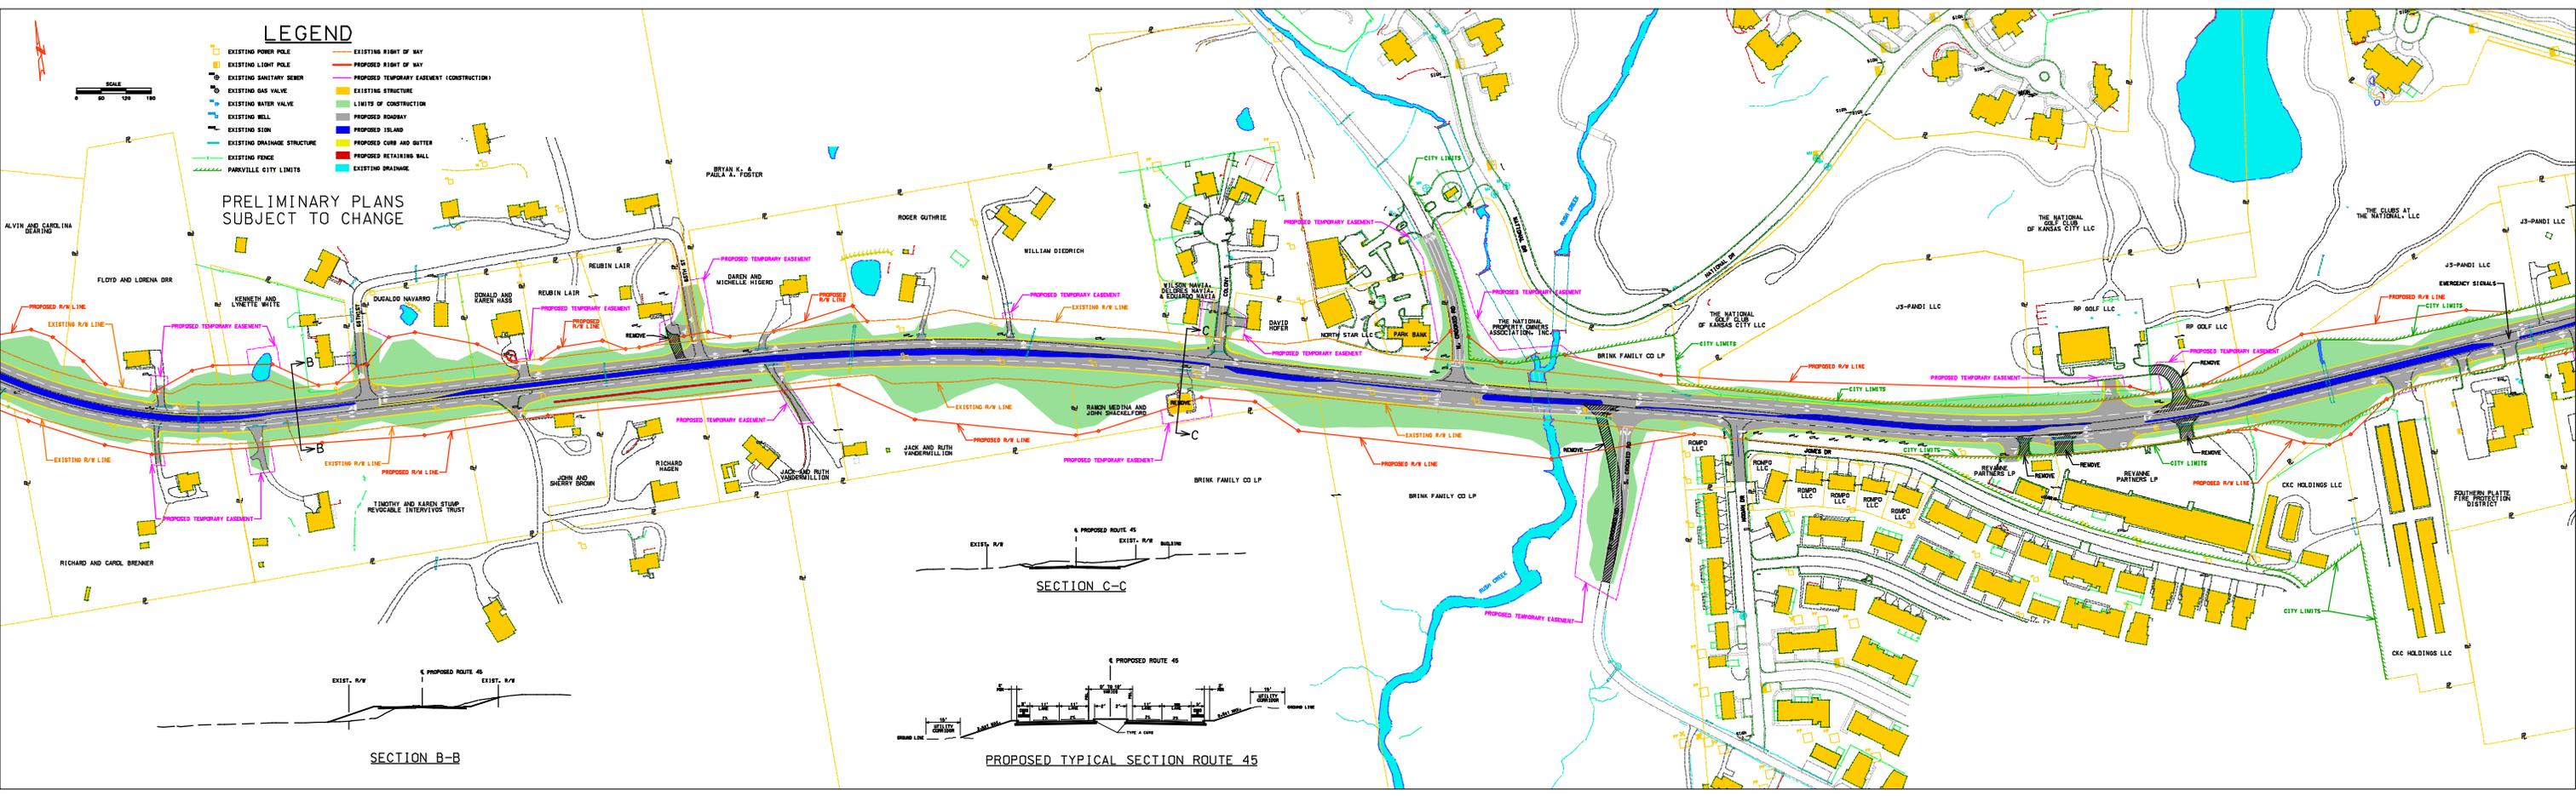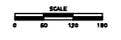

SECTION B-B

