


5/8/12

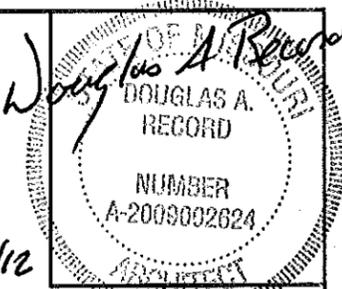

INDEX OF DRAWINGS

- 1 -7 COVER SHEET
- 2 -7 SOUTH SIDE WALL ELEVATION
- 3 -7 NORTH SIDE WALL ELEVATION
- 4 -7 EAST END WALL ELEVATION
- 5 -7 WEST END WALL ELEVATION
- 6 -7 DETAILS
- 7 -7 DETAILS

# MISSOURI DEPARTMENT OF TRANSPORTATION

SALT BARN REROOF  
SOUTHEAST DISTRICT  
MOUNTAIN GROVE, MISSOURI  
Route 60, 0.3 Miles West of Business 60  
Wright County


SALT BARN REROOF  
SOUTHEAST DISTRICT  
Wright County - Mountain Grove, MO

MISSOURI DEPARTMENT  
OF TRANSPORTATION  
DIVISION OF GENERAL SERVICES  
FACILITIES MANAGEMENT

COVER SHEET


CODE REQUIREMENTS

BUILDING CODE -- CURRENT IBC

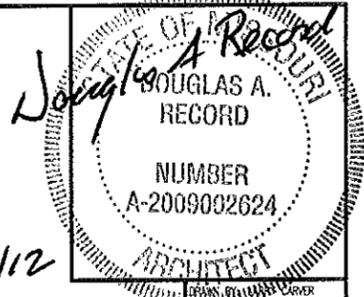

5/13/12

CHECKED BY: DOUG RECORD  
DATE: 5-4-12

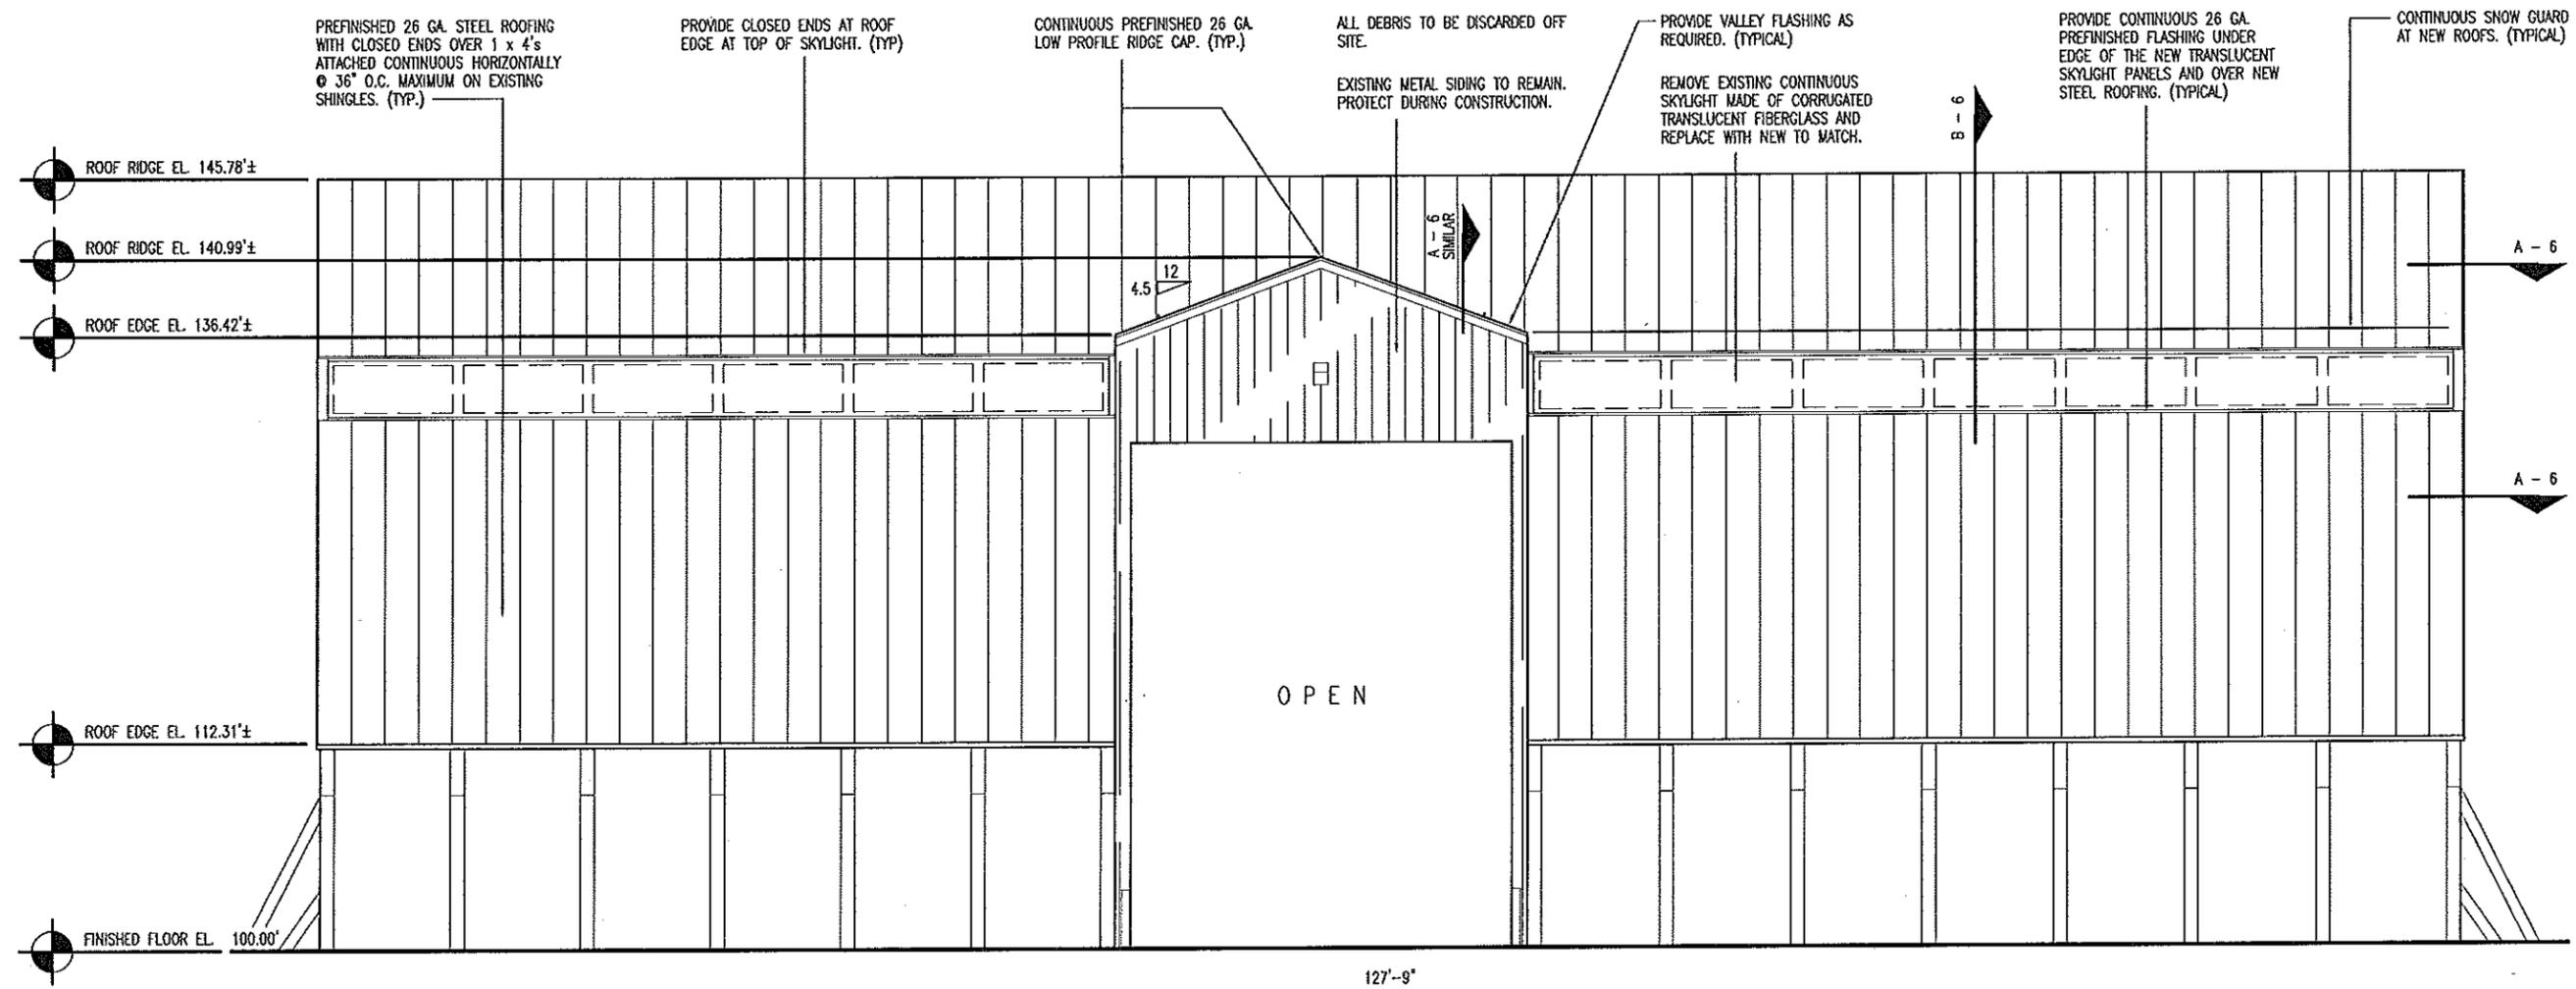


SALT BARN REROOF  
SOUTHEAST DISTRICT  
Wright County - Mountain Grove, MO

MISSOURI DEPARTMENT  
OF TRANSPORTATION  
DIVISION OF GENERAL SERVICES  
FACILITIES MANAGEMENT

South Side Wall Elevation

**A**  
**2** SOUTH SIDE WALL ELEVATION  
SCALE: 3/32" = 1'-0"

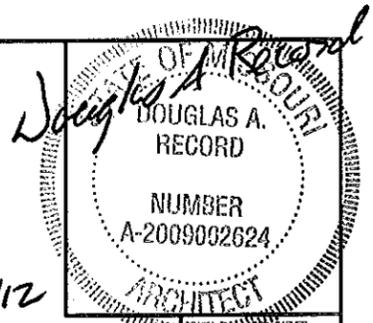

5/8/12


CHECKED BY: DOUG RECORD  
DATE: 5-4-12

SALT BARN REROOF  
SOUTHEAST DISTRICT  
Wright County - Mountain Grove, MO

MISSOURI DEPARTMENT  
OF TRANSPORTATION  
DIVISION OF GENERAL SERVICES  
FACILITIES MANAGEMENT


North Side Wall Elevation

Sheet 3 of 7

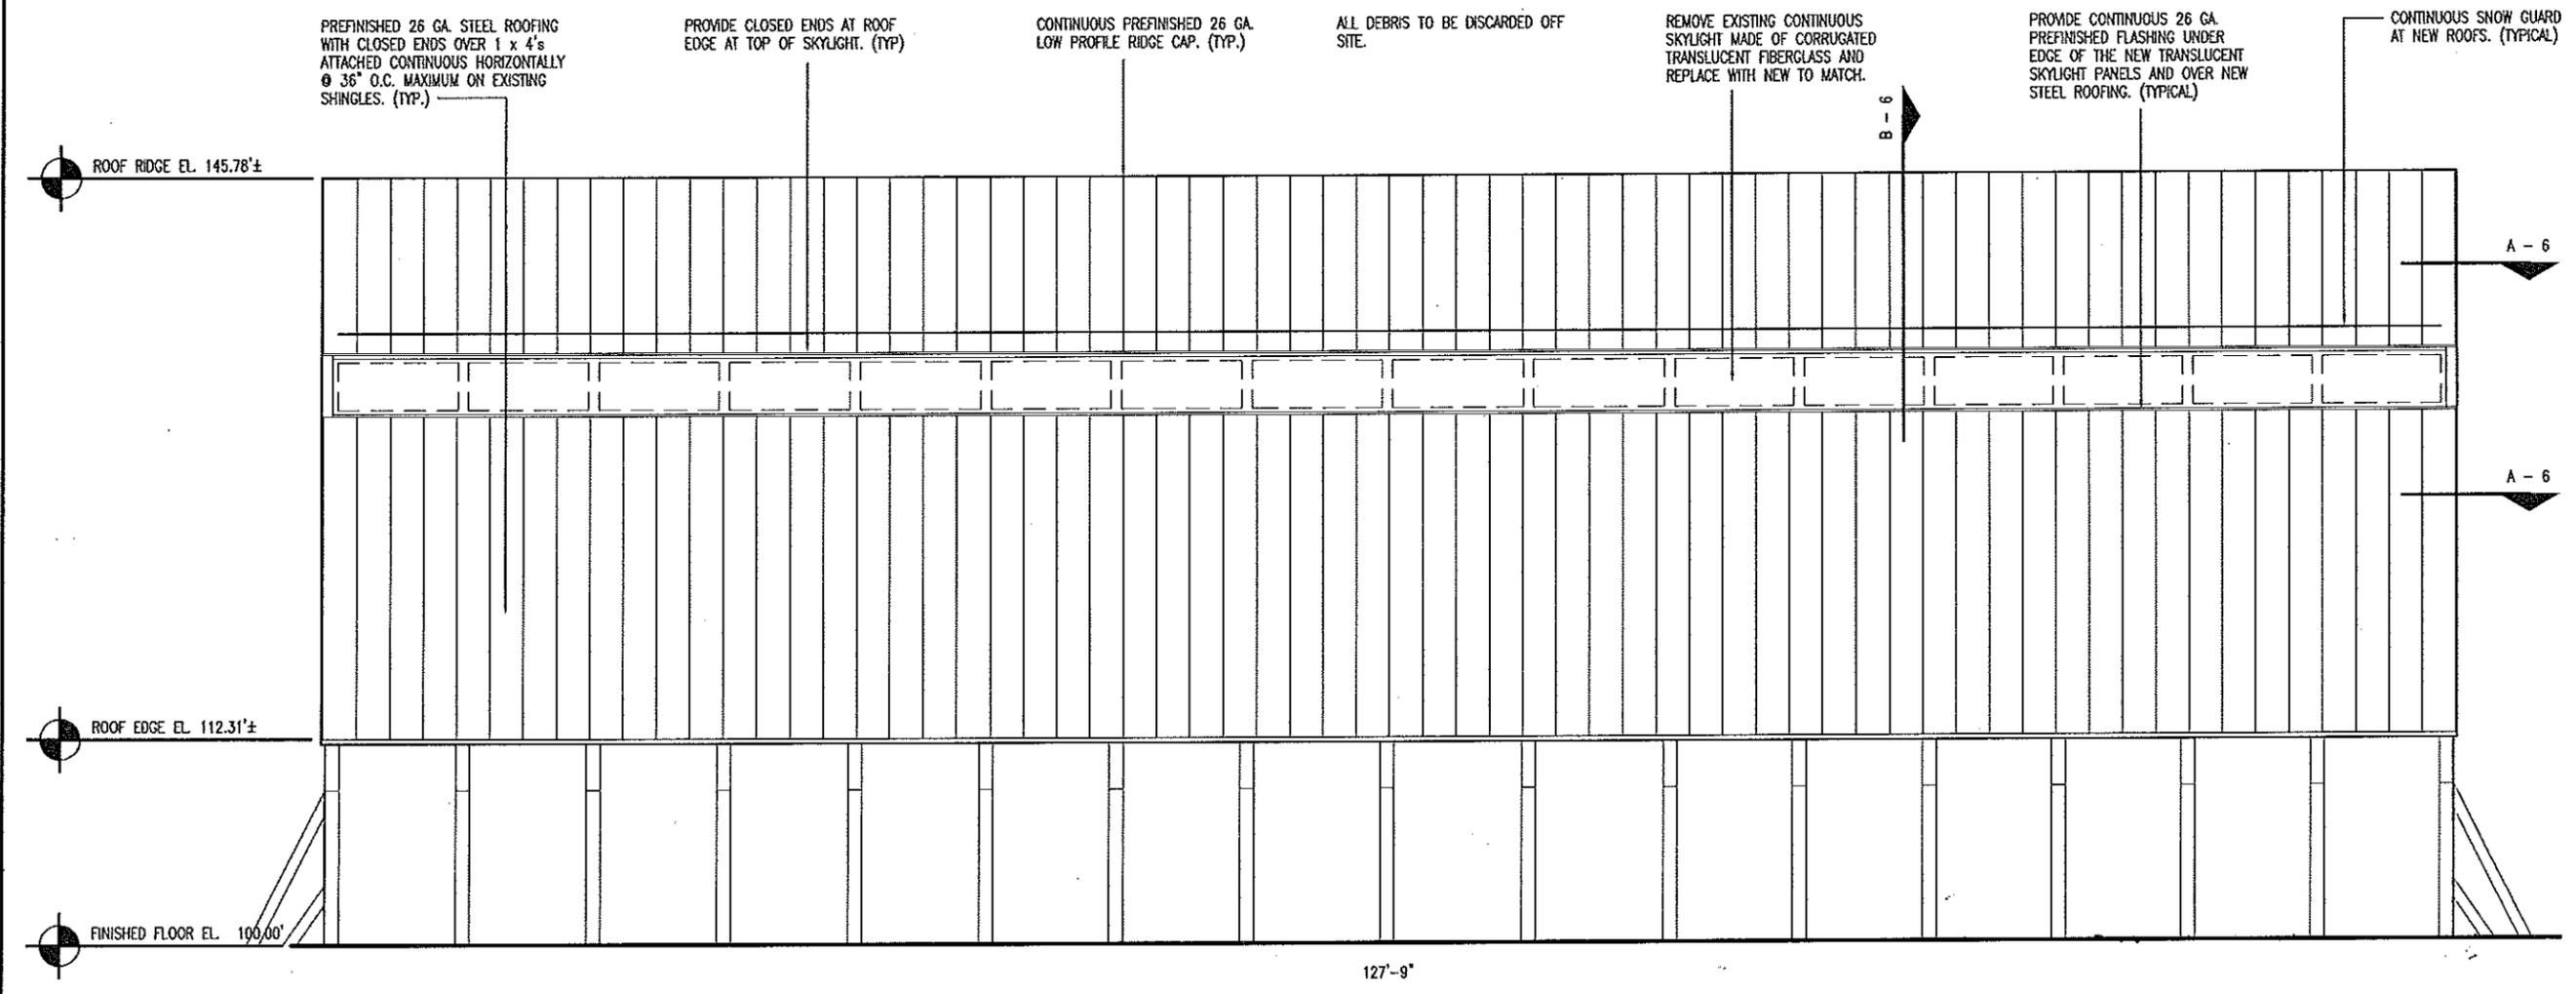

**A**  
**3** NORTH SIDE WALL ELEVATION  
SCALE: 3/32" = 1'-0"

*Douglas A. Record*  
 DOUGLAS A. RECORD  
 NUMBER  
 A-2009002624  
 5/8/12

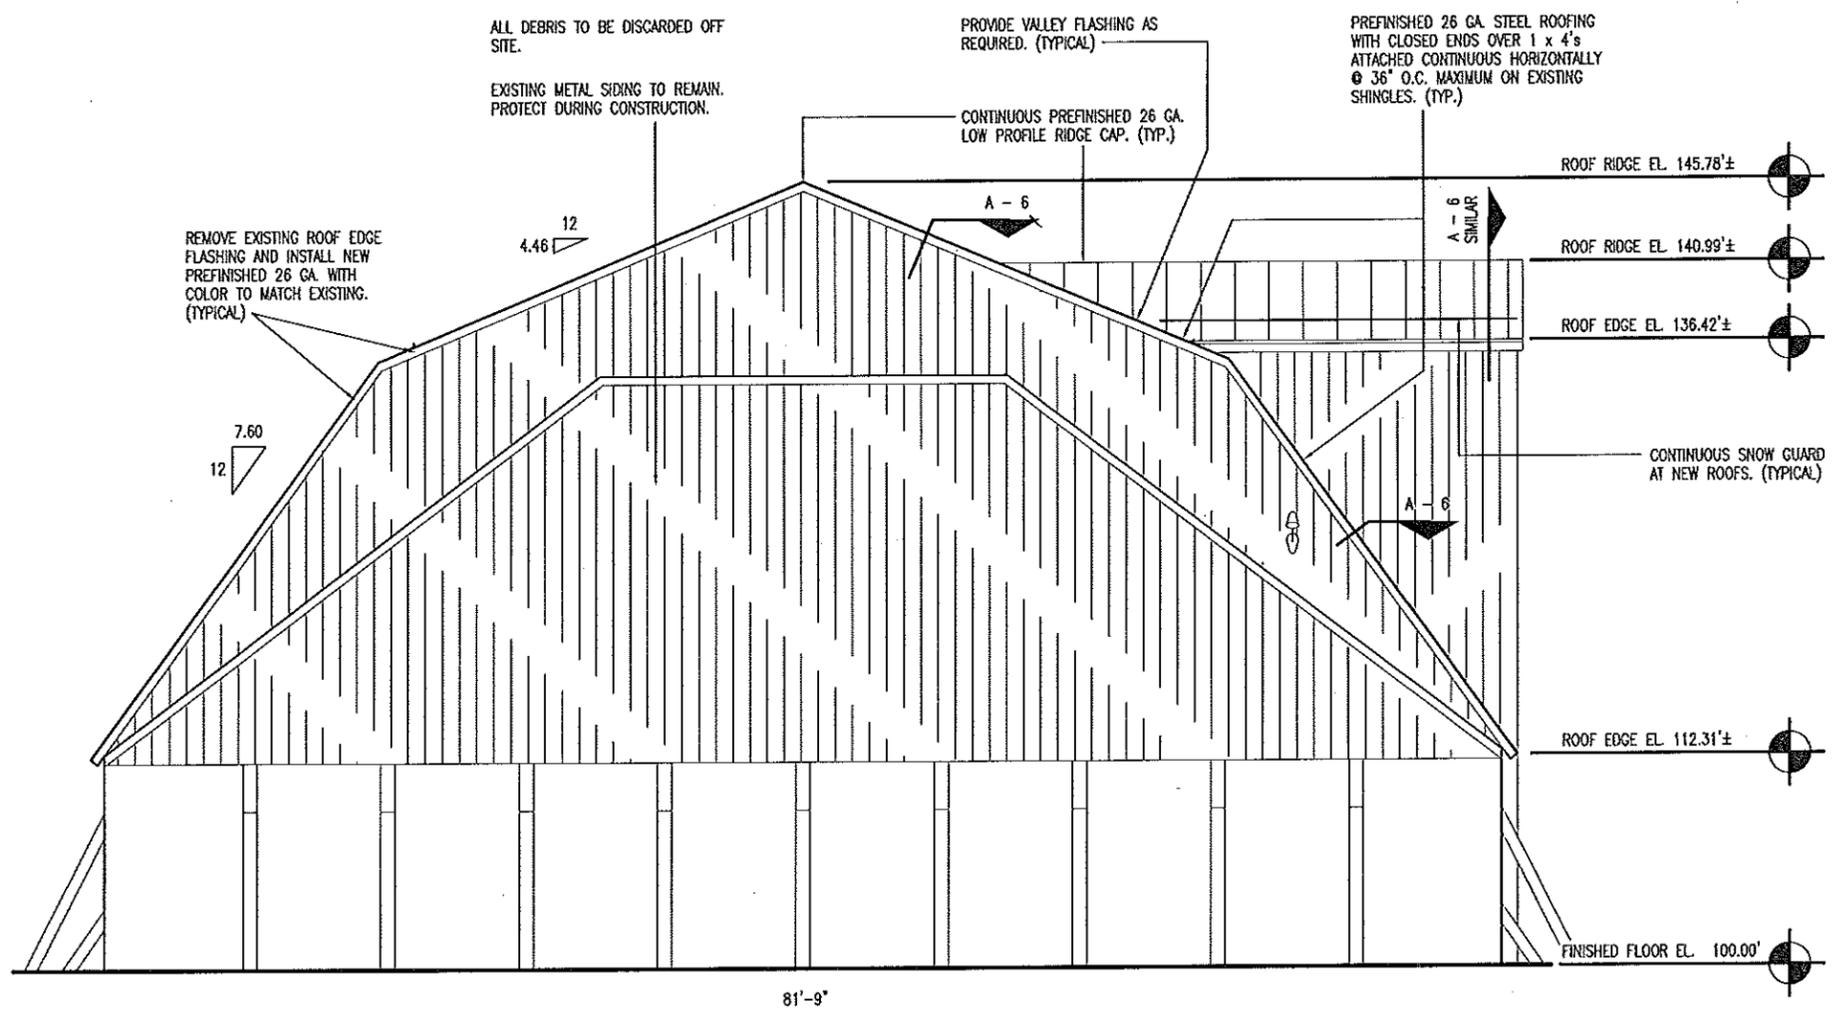


**A** EAST END WALL ELEVATION  
**4** SCALE: 3/32" = 1'-0"

SALT BARN REROOF  
 SOUTHEAST DISTRICT  
 Wright County - Mountain Grove, MO

MISSOURI DEPARTMENT  
 OF TRANSPORTATION  
 DIVISION OF GENERAL SERVICES  
 FACILITIES MANAGEMENT

East End Wall Elevation

5/8/12

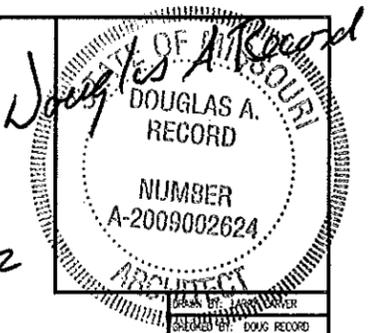


DATE: 4-27-12  
 DRAWN BY: DOUG RECORD

SALT BARN REROOF  
 SOUTHEAST DISTRICT  
 Wright County - Mountain Grove, MO

MISSOURI DEPARTMENT  
 OF TRANSPORTATION  
 DIVISION OF GENERAL SERVICES  
 FACILITIES MANAGEMENT

West End Wall Elevation

Sheet 5 of 7

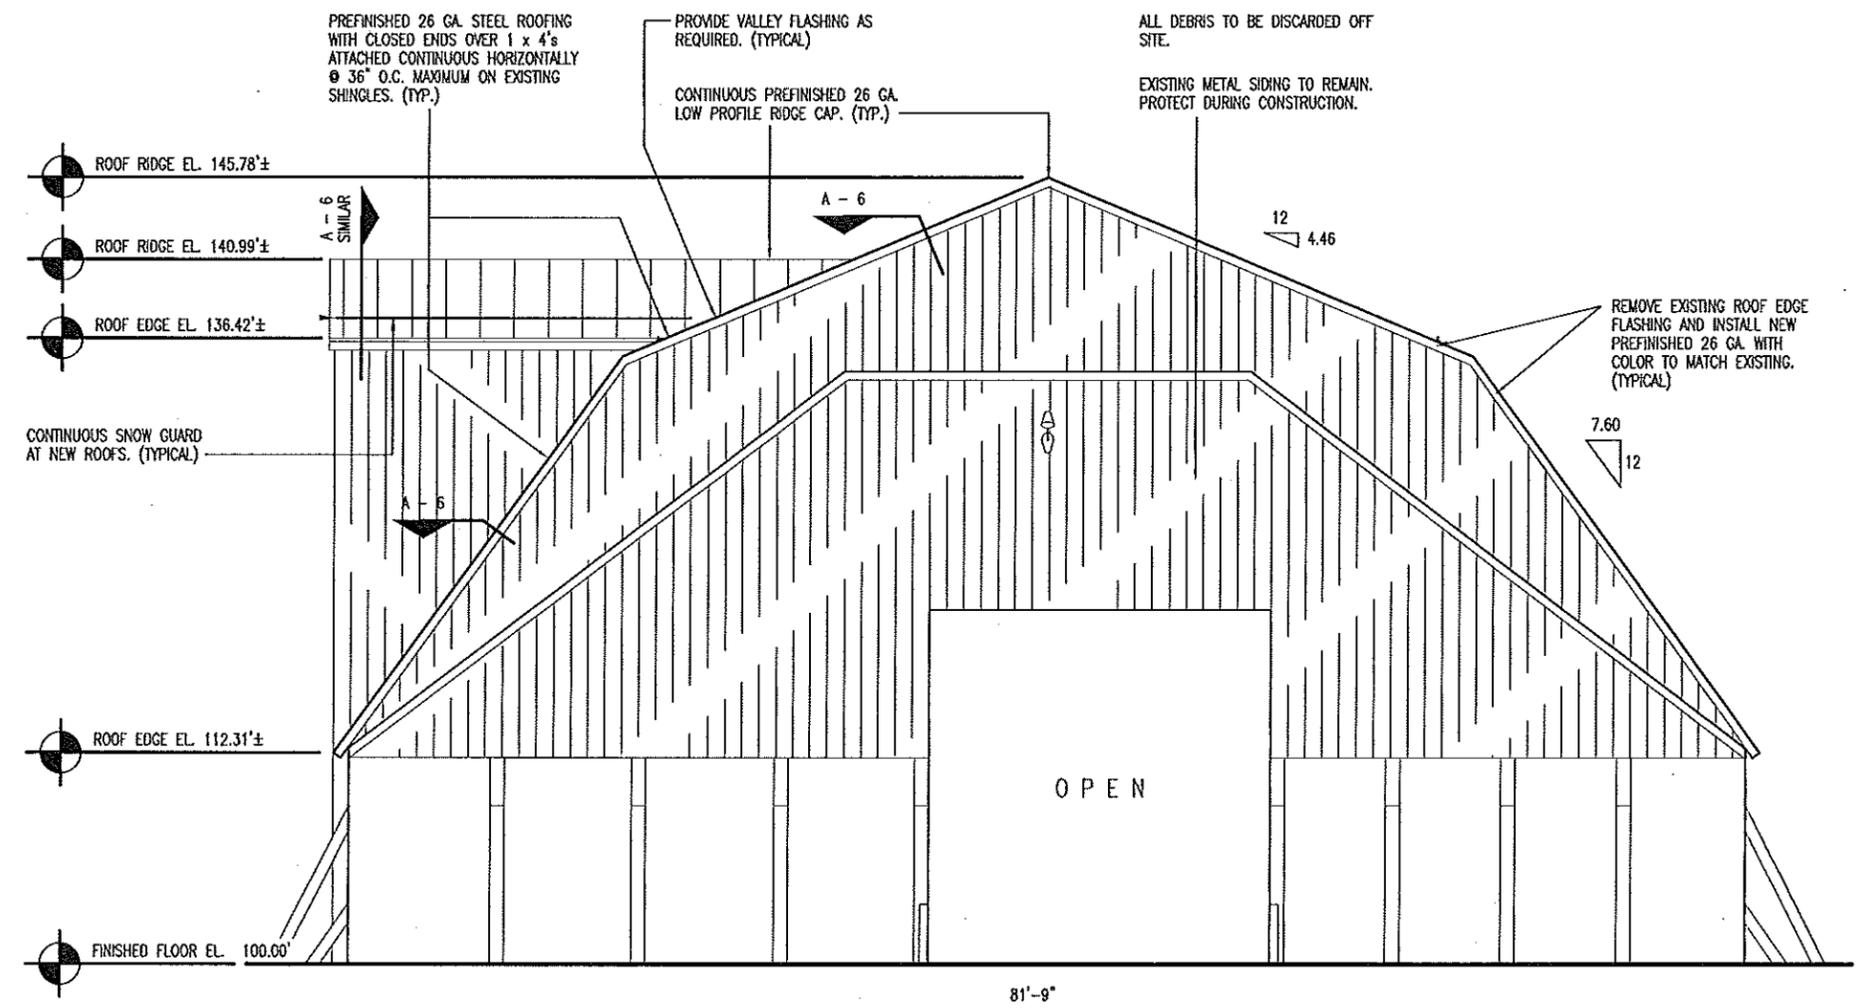


**A**  
**5** WEST END WALL ELEVATION  
 SCALE: 3/32" = 1'-0"

*Douglas A. Record*  
 STATE OF MISSOURI  
 DOUGLAS A. RECORD  
 NUMBER  
 A-2009002624  
 5/8/12  
 MISSOURI DEPARTMENT OF TRANSPORTATION  
 DATE: 5-4-12

SALT BARN REROOF  
 SOUTHEAST DISTRICT  
 Wright County - Mountain Grove, MO

MISSOURI DEPARTMENT  
 OF TRANSPORTATION  
 DIVISION OF GENERAL SERVICES  
 FACILITIES MANAGEMENT

DETAILS

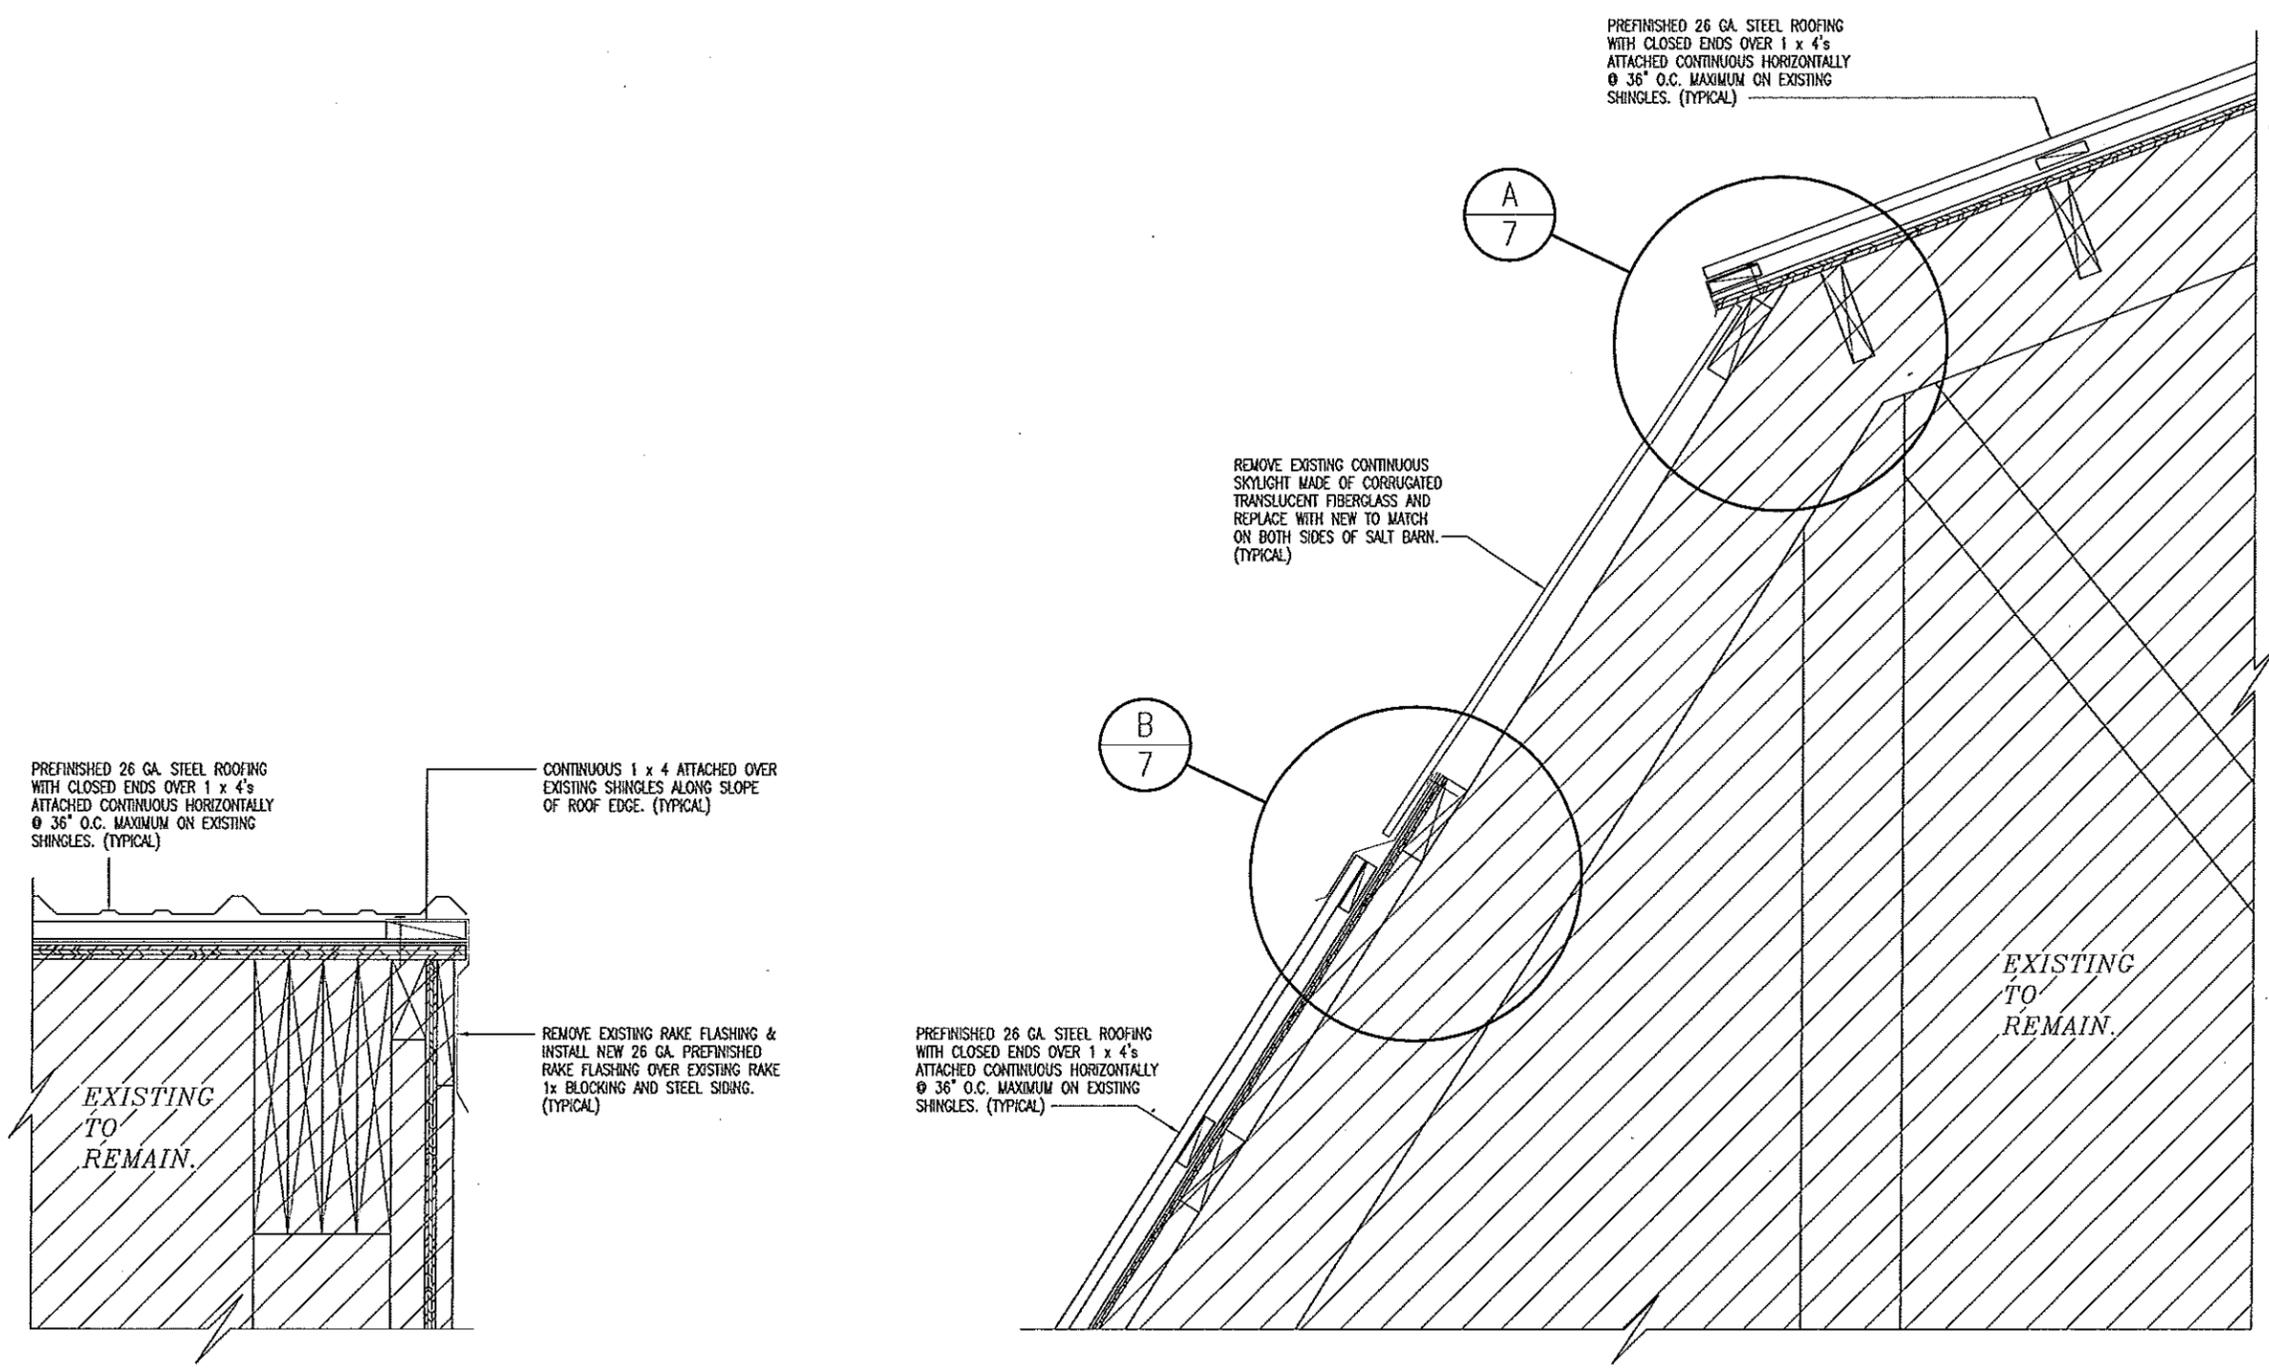

**A** RAKE DETAIL  
 6 SCALE: 1-1/2" = 1'-0"

**B** SKYLIGHT DETAIL  
 6 SCALE: 1" = 1'-0"


*Douglas A. Record*  
 MISSOURI  
 DOUGLAS A. RECORD  
 ARCHITECT  
 NUMBER  
 A-2009002624  
 5/18/12

CHECKED BY: DOUG RECORD  
 DATE: 5-4-12


SALT BARN REROOF  
 SOUTHEAST DISTRICT  
 Wright County - Mountain Grove, MO

MISSOURI DEPARTMENT  
 OF TRANSPORTATION  
 DIVISION OF GENERAL SERVICES  
 FACILITIES MANAGEMENT

DETAILS  
 Sheet 7 of 7

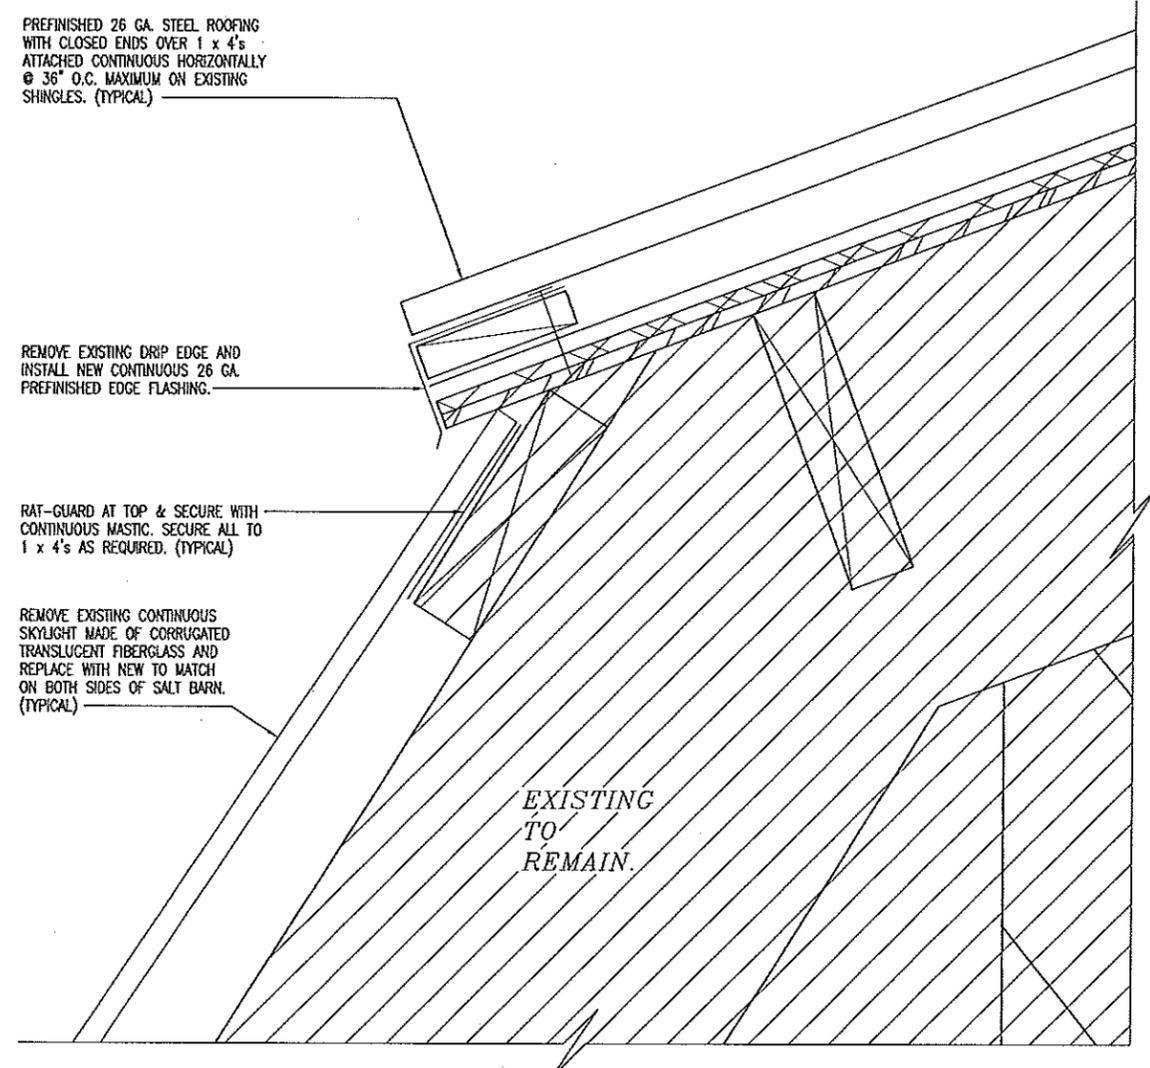

TOP  
**A**  
 SKYLIGHT DETAIL  
 7  
 SCALE: 3" = 1'-0"

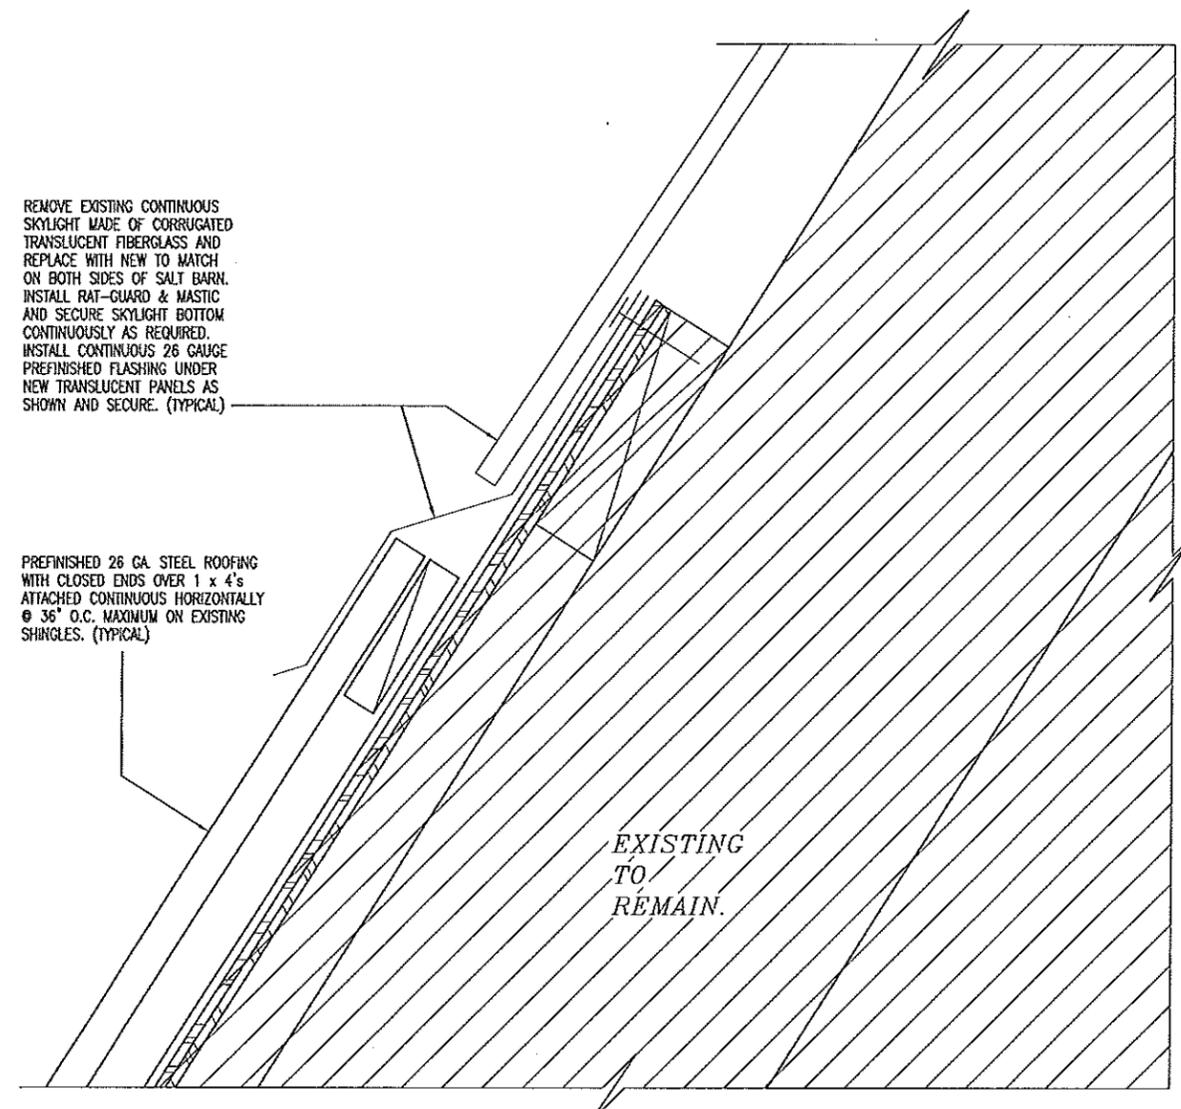

BOTTOM  
**B**  
 SKYLIGHT DETAIL  
 7  
 SCALE: 3" = 1'-0"