

CAMDEN COUNTY J5P2188 HURRICANE DECK BRIDGE


OSAGE ARM OF THE LAKE OF THE OZARKS



- LEGEND**
- EXISTING RIGHT OF WAY
 - TEMPORARY EASEMENT
 - PROPERTY LINES
 - GUARDRAIL
 - BOATS KEEP OUT (BUOY)
 - ▲ NO WAKE (BUOY)
 - WATER FLOW DIRECTION ARROW

NOTE: NAVIGATIONAL CONTROL, SHOWN AS TYPICAL EXAMPLE, CONTRACTOR WILL BE REQUIRED TO KEEP ONE SPAN OPEN TO TRAFFIC - THERE MAY BE SHORT-TIME TOTAL CLOSURES DURING REMOVAL OF EXISTING BRIDGE, OR SLIDING OF THE NEW BRIDGE.


* WORK PLATFORM LOCATIONS SHOWN FOR INFORMATIONAL PURPOSES ONLY. ACTUAL LOCATION AND SIZE OF PLATFORM TO BE DETERMINED BY THE CONTRACTOR. THE CONTRACTOR WILL BE RESPONSIBLE FOR ALL PERMITS ASSOCIATED WITH THE WORK PLATFORMS.

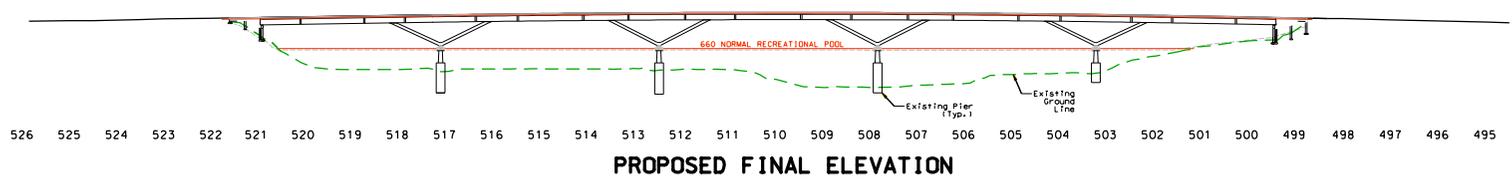

PROPERTY OWNERS

① ROUGH WATER DOCKS INC.	② OSAGE BRIDGE PROPERTY OWNERS	③ ROUGH WATER DOCKS INC.
--------------------------	--------------------------------	--------------------------

820
800
780
760
740
720
700
680
660
640
620
600

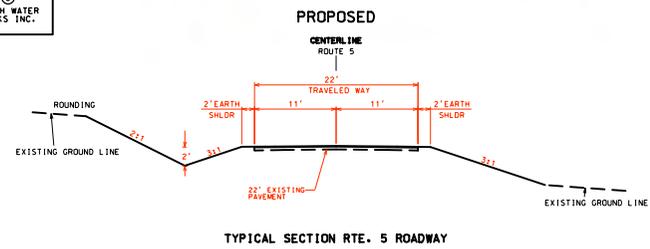

CAMDEN COUNTY J5P2188 HURRICANE DECK BRIDGE

SCALE
0 100 200 300 400 500