



Exhibit IV-1A: Selected Alternative Impacts Map

Route 65 (J5P0892)



Legend

Ephemeral Stream	City Limits	FEMA Floodplain Zone A (100-Year Floodplain)	Anticipated Right-of-Way Acquisition
Intermittent Stream	Buildings	Parcels	
Perennial Stream	Displaced Buildings	Existing Pavement Structure	
Footprint of the Selected Alternative	Pond and Lakes	New Pavement Structure	
Matchlines	Wetlands	Bridges	



Scale (@ 11" x 17"): 1" = 400'

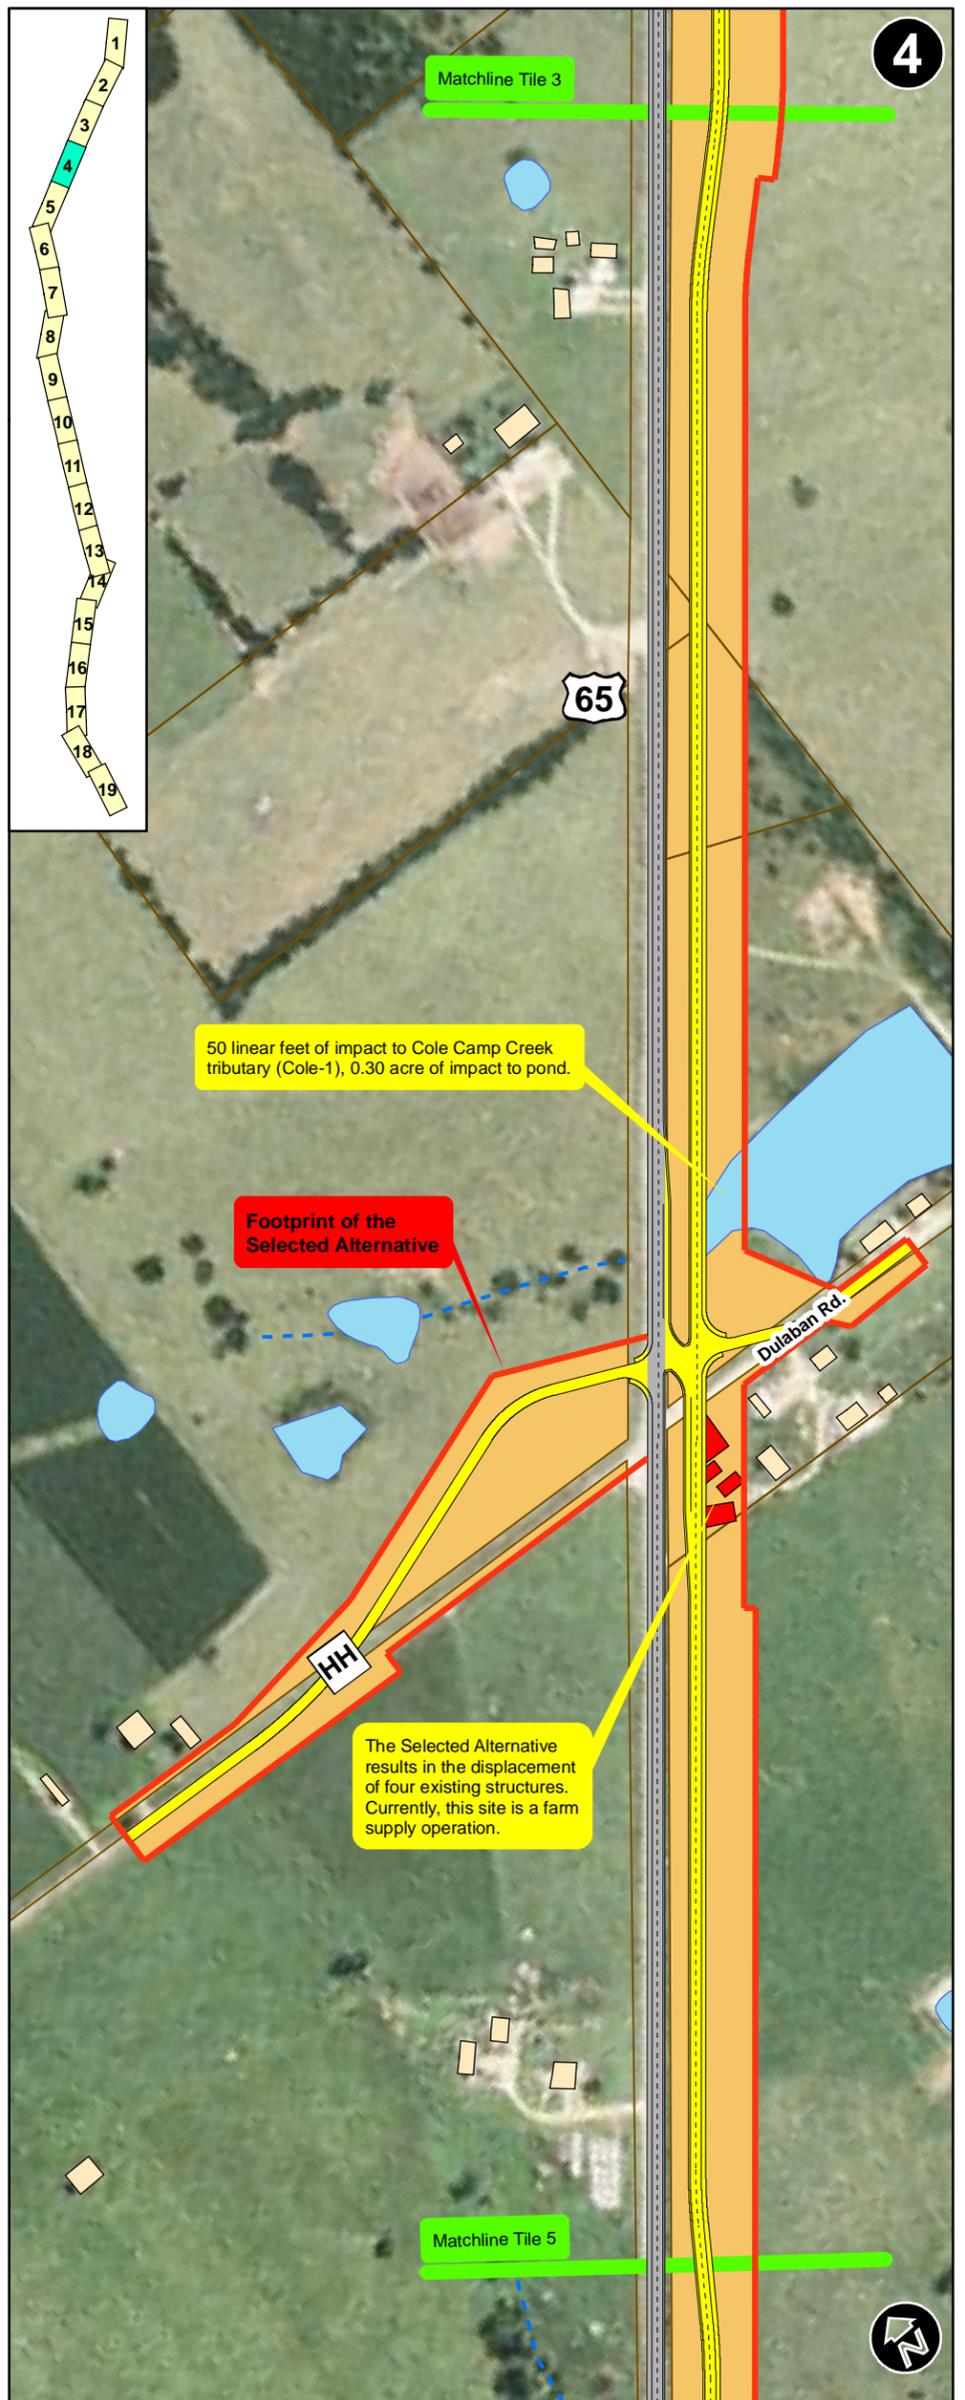
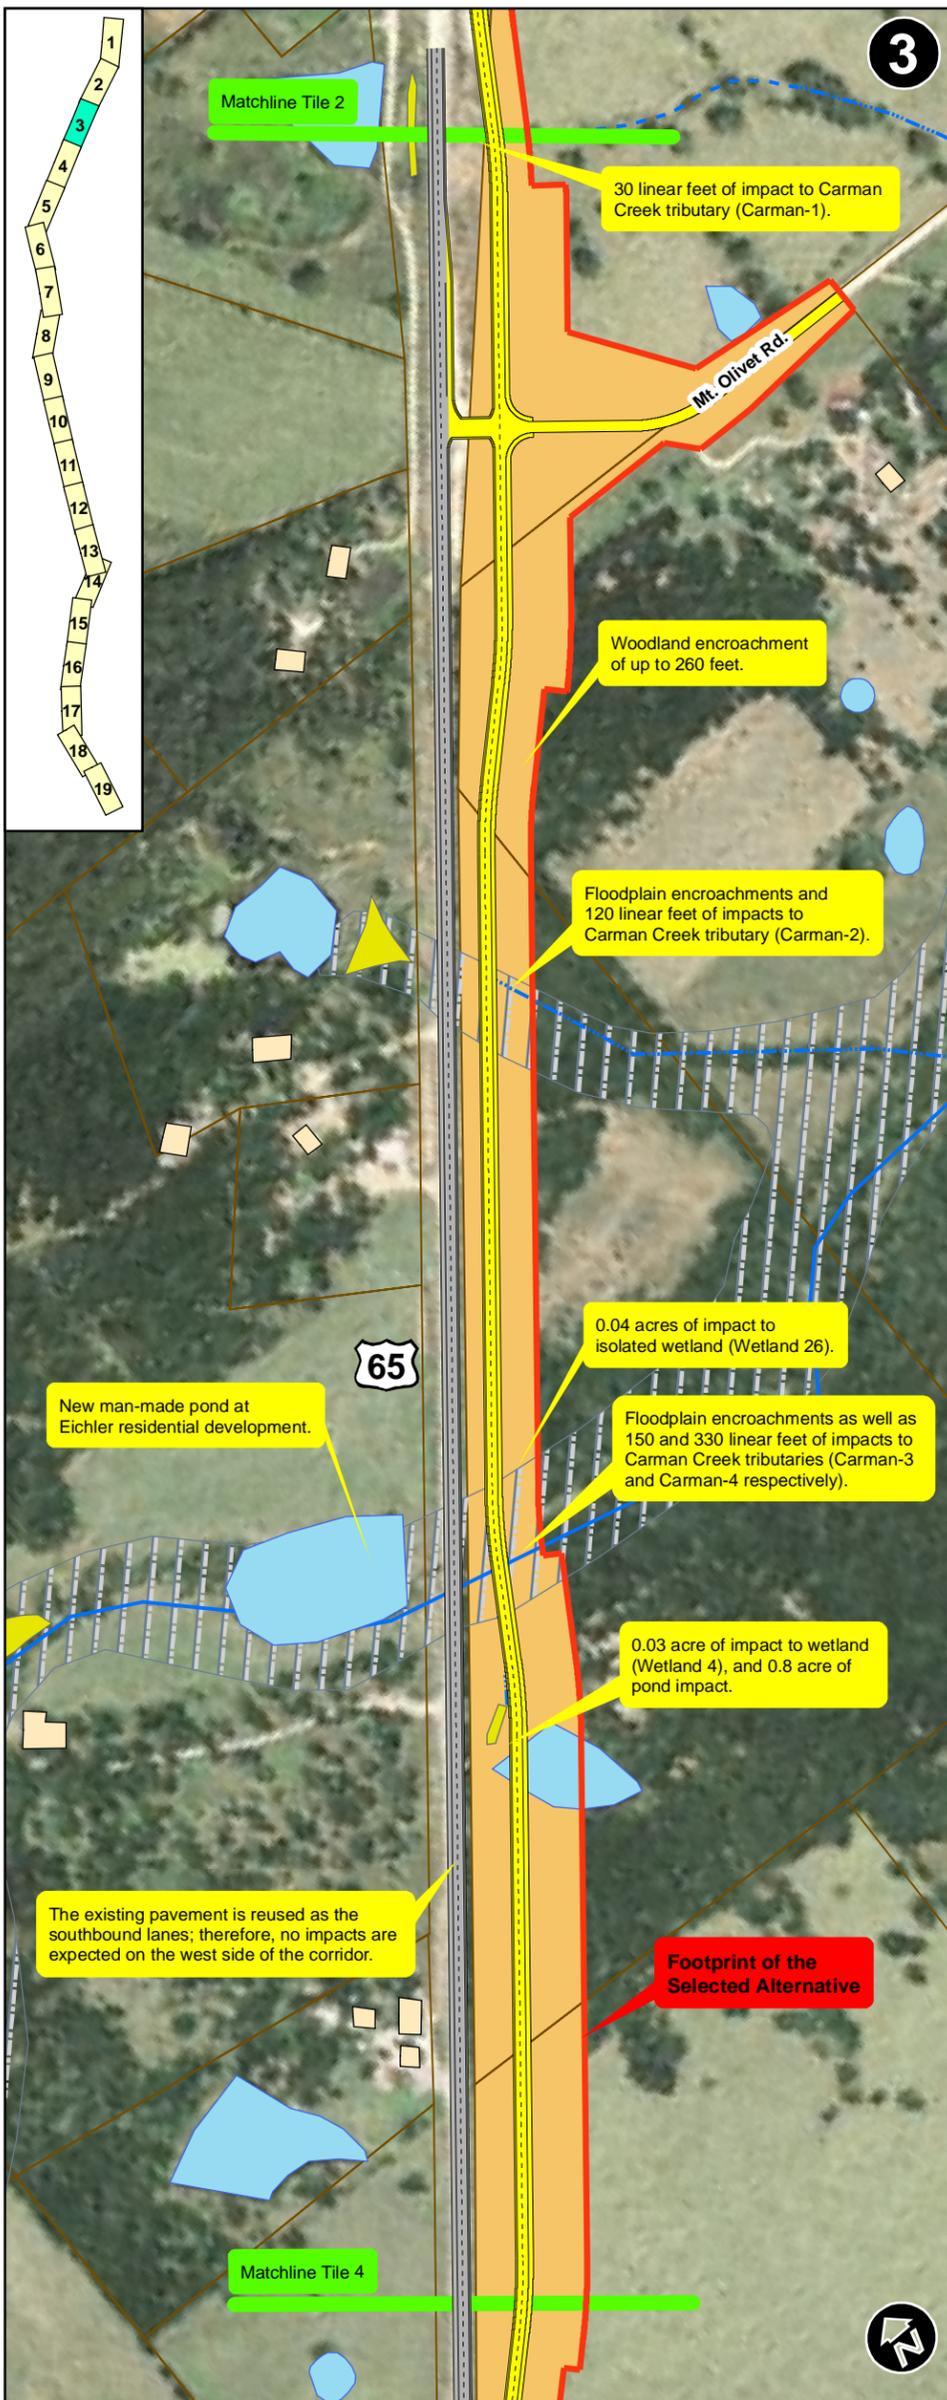


Exhibit IV-1B: Selected Alternative Impacts Map

Route 65 (J5P0892)

Legend

Ephemeral Stream	City Limits	FEMA Floodplain Zone A (100-Year Floodplain)	Anticipated Right-of-Way Acquisition
Intermittent Stream	Buildings	Parcels	
Perennial Stream	Displaced Buildings	Existing Pavement Structure	
Footprint of the Selected Alternative	Pond and Lakes	New Pavement Structure	
Matchlines	Wetlands	Bridges	

Scale (@ 11" x 17"): 1" = 400'


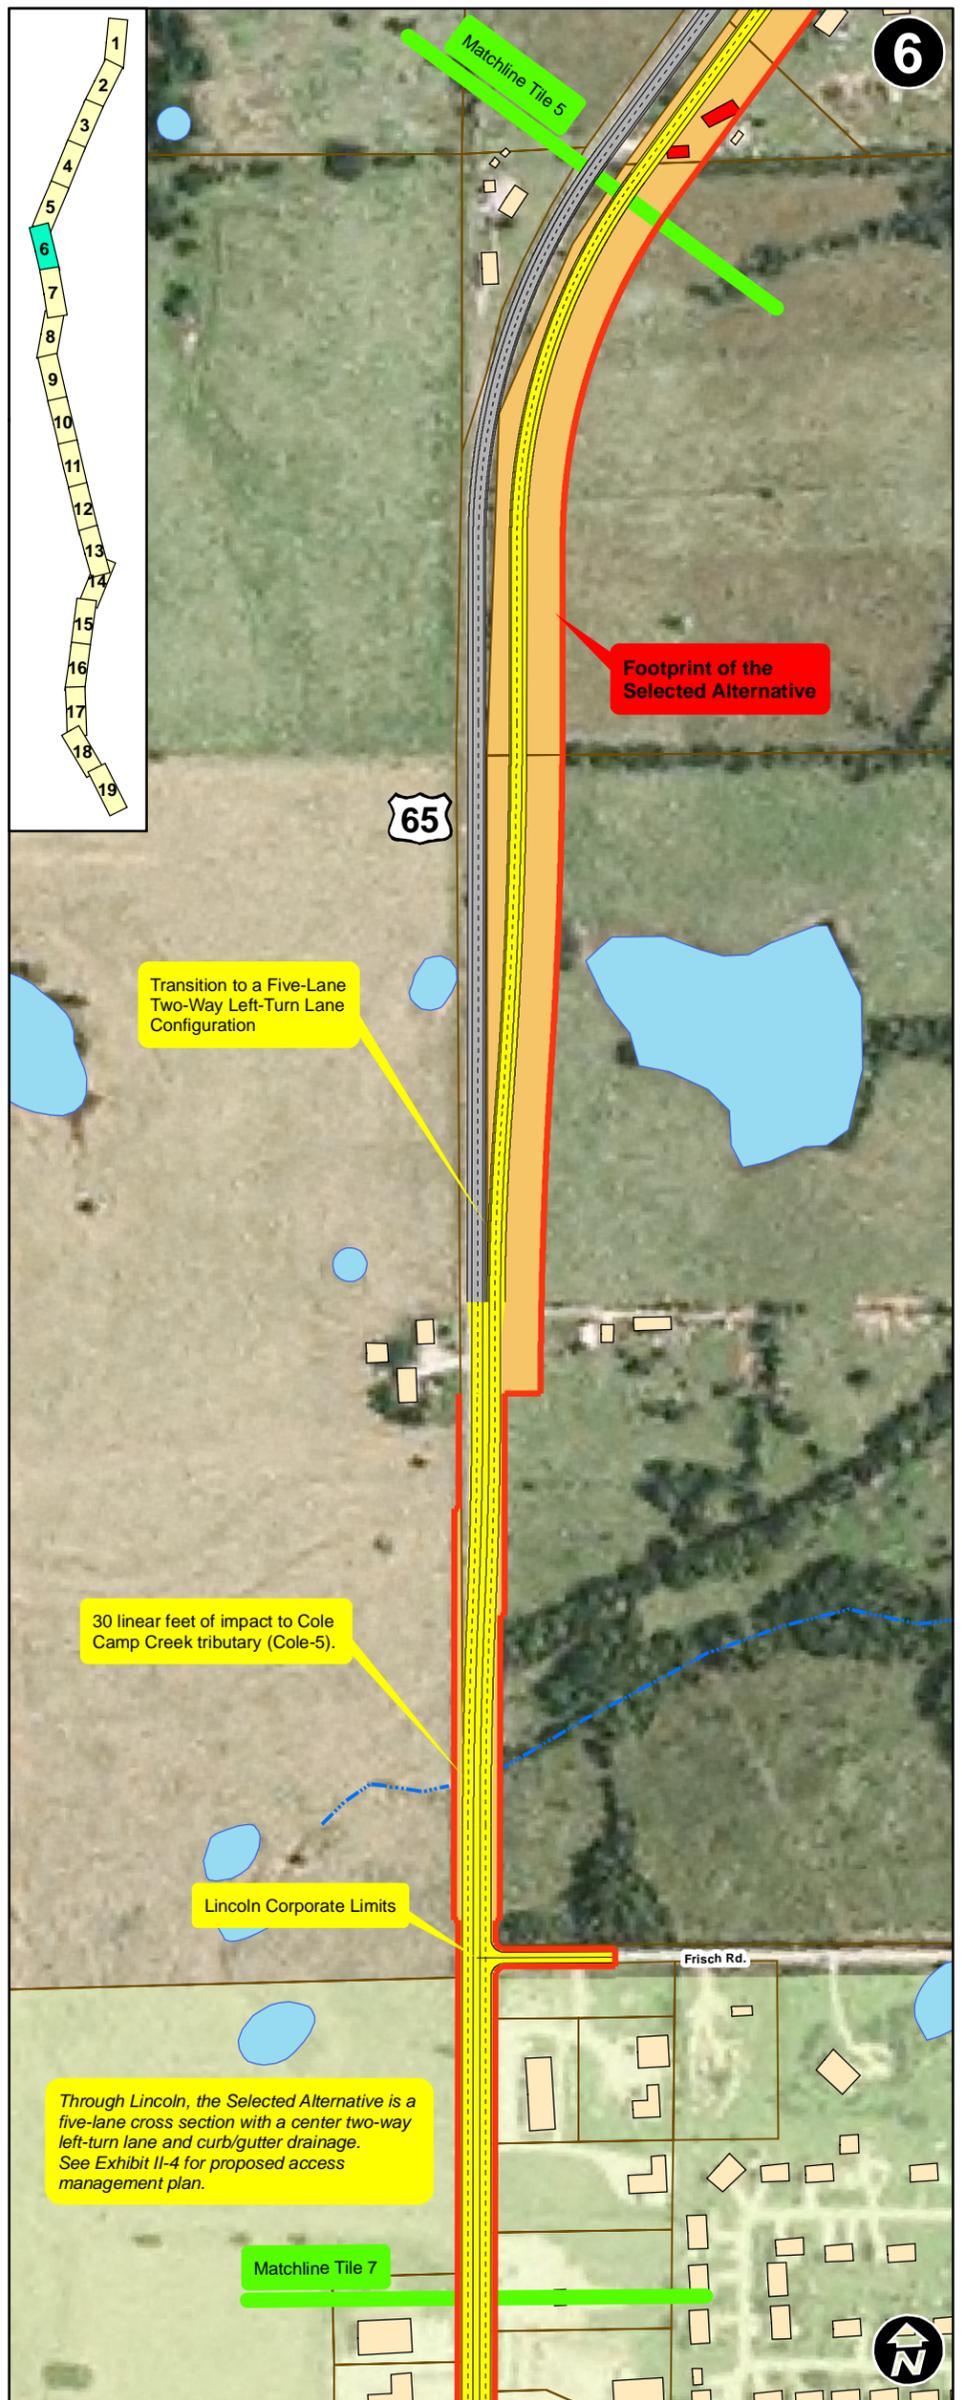


Exhibit IV-1C: Selected Alternative Impacts Map

Route 65 (J5P0892)

Legend

Ephemeral Stream	City Limits	FEMA Floodplain Zone A (100-Year Floodplain)	Anticipated Right-of-Way Acquisition
Intermittent Stream	Buildings	Parcels	
Perennial Stream	Displaced Buildings	Existing Pavement Structure	
Footprint of the Selected Alternative	Wetlands	New Pavement Structure	
Matchlines	Ponds & Lakes	Bridges	

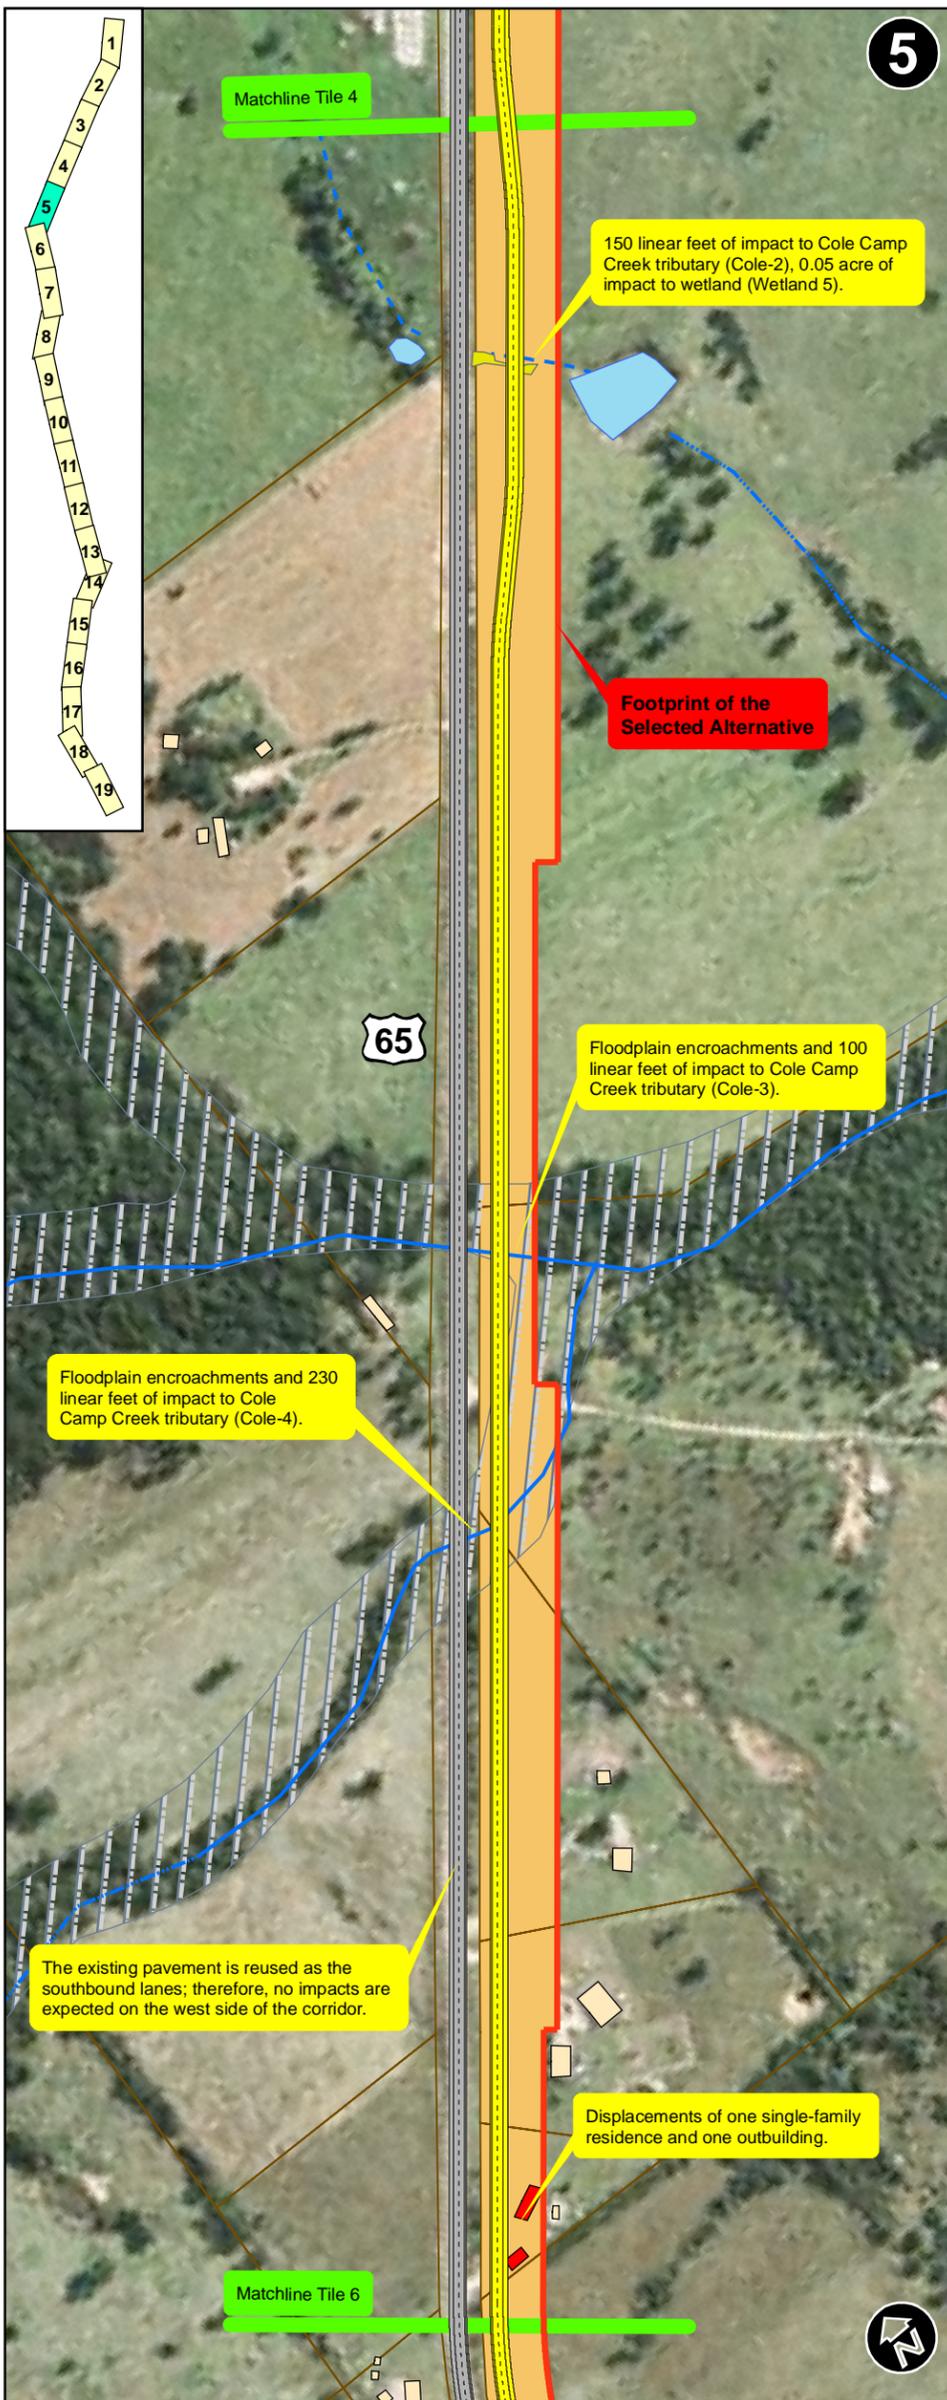

Scale (@ 11" x 17"): 1" = 400'