


ROUTE	STATE	DISTRICT	SHEET NO.
21	MO	6	37
JOB NO. JSP08176 - JSP1008			
PROJECT NO. .			
COUNTY JEFFERSON			

DATE

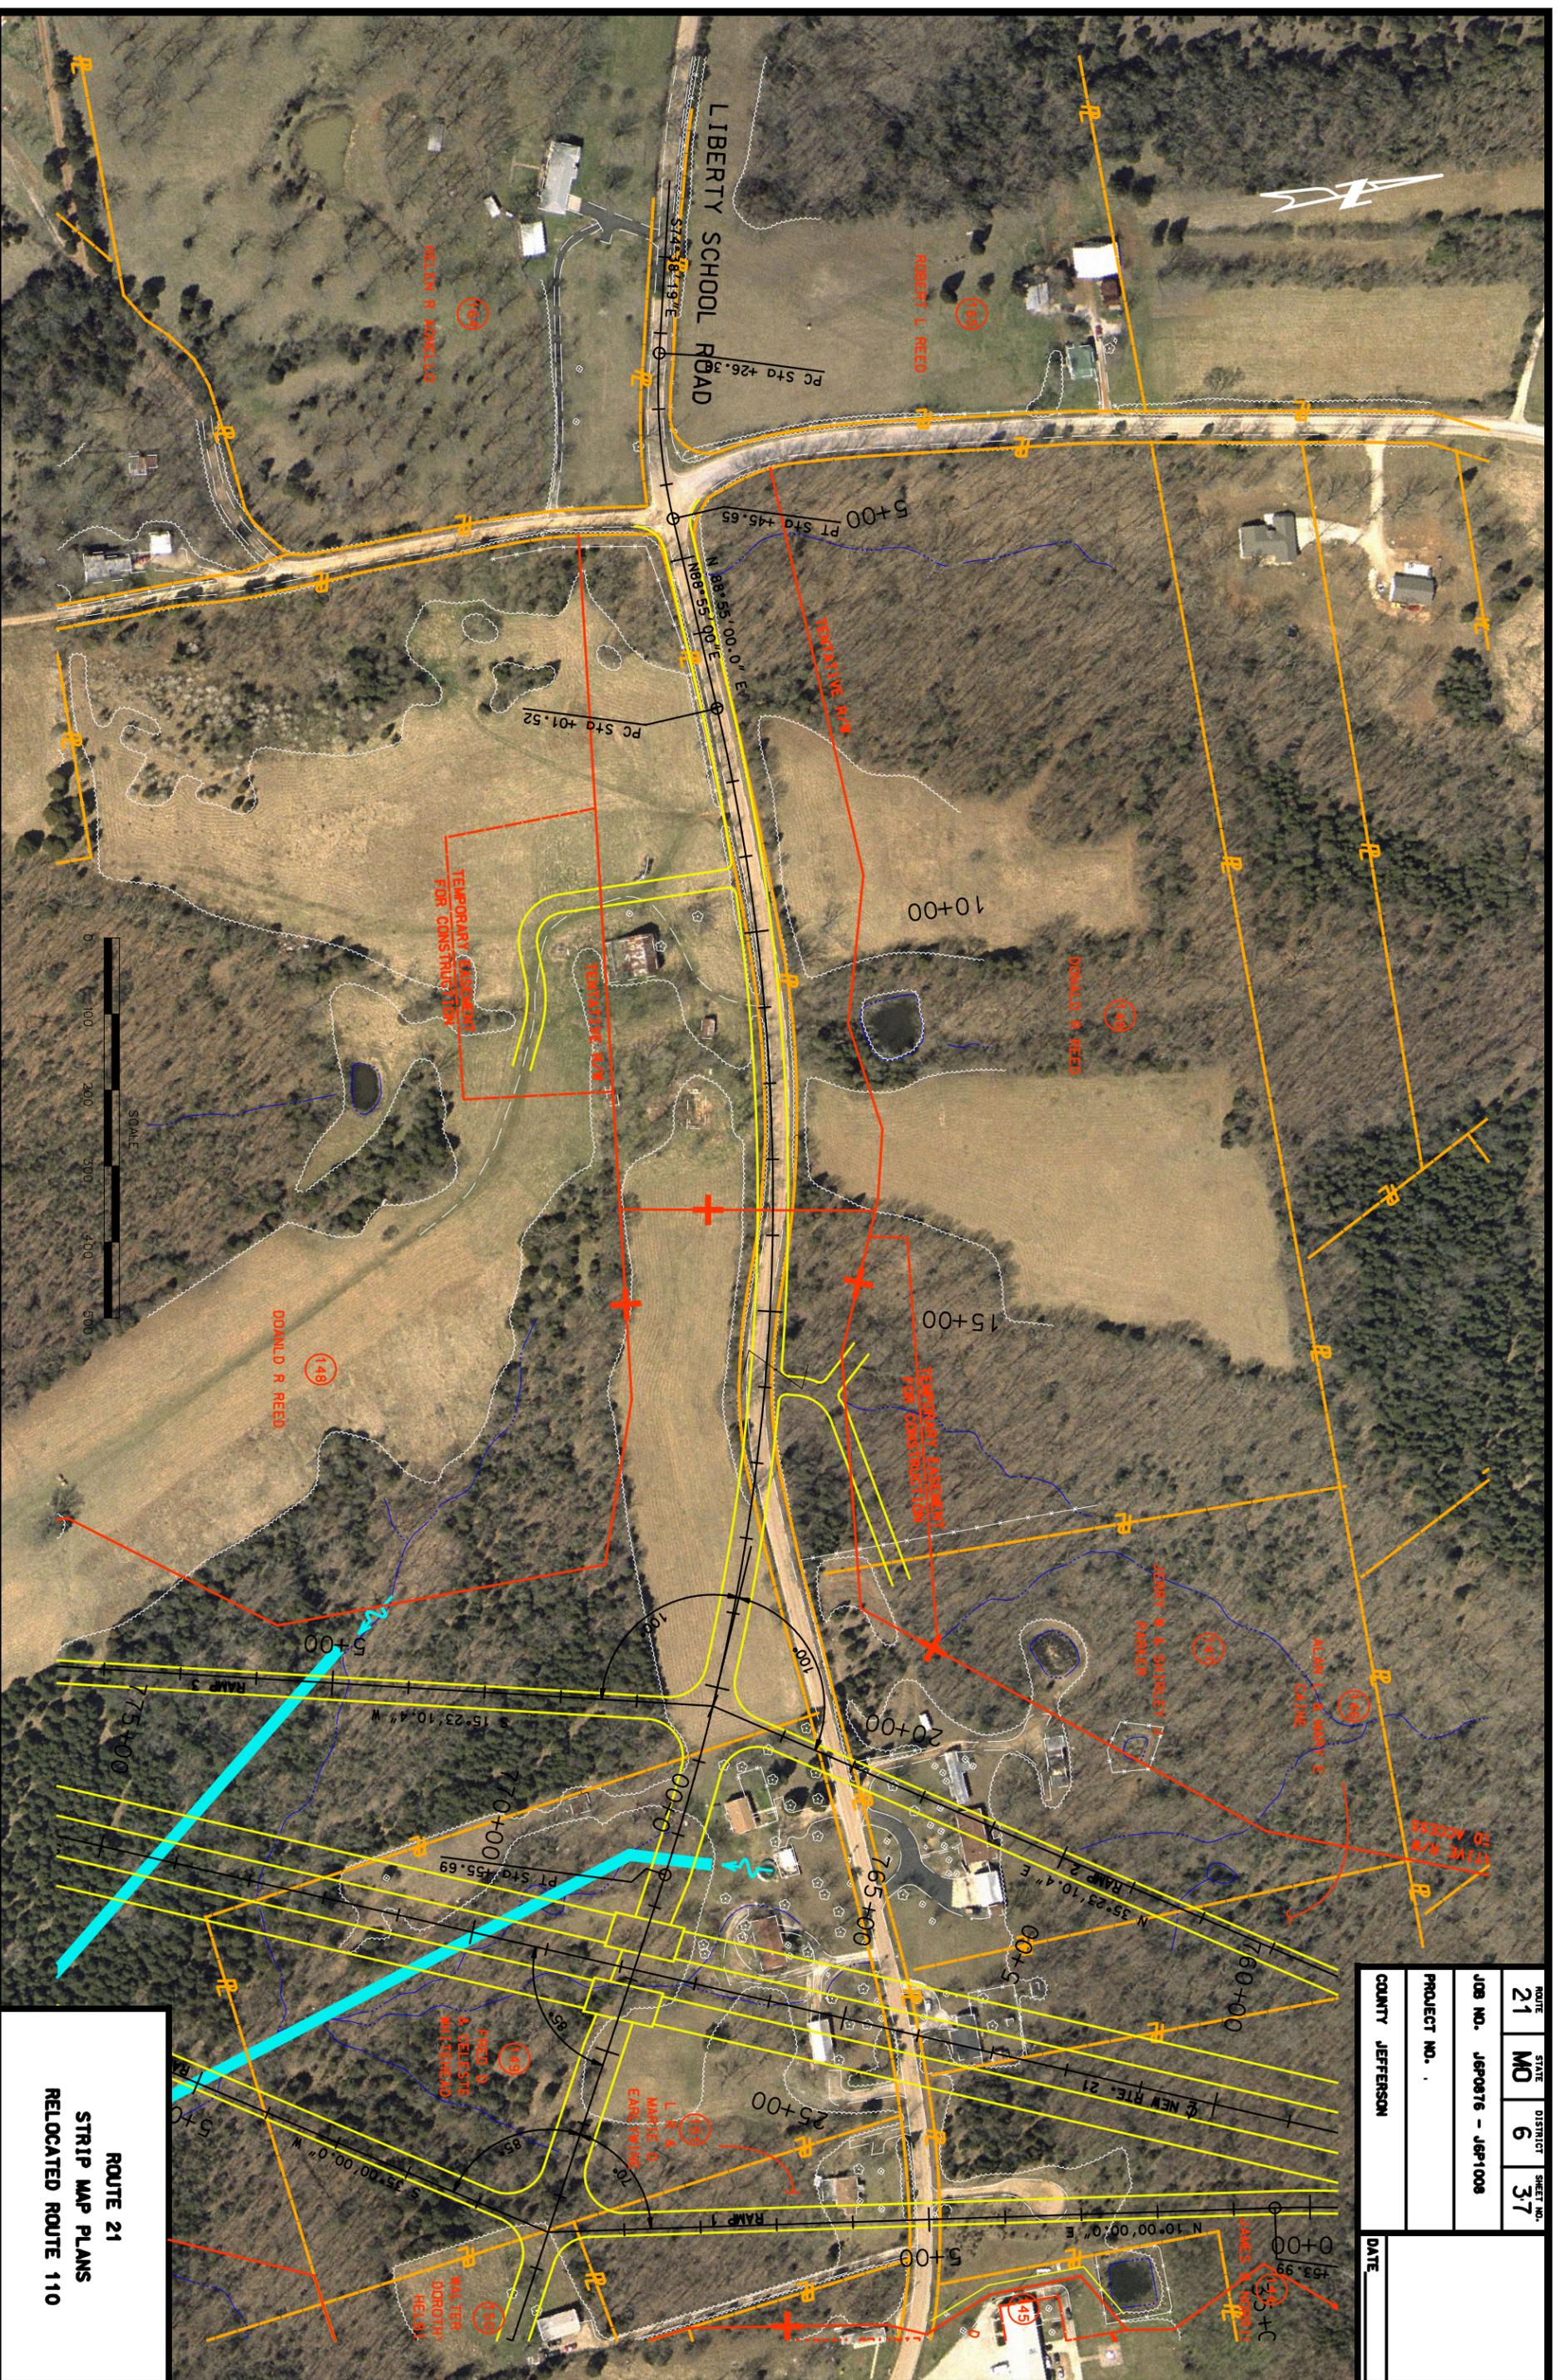

**ROUTE 21
STRIP MAP PLANS
RELOCATED ROUTE 110**